





Haint Blue Brewery
18 May 2016


HILLWORKS

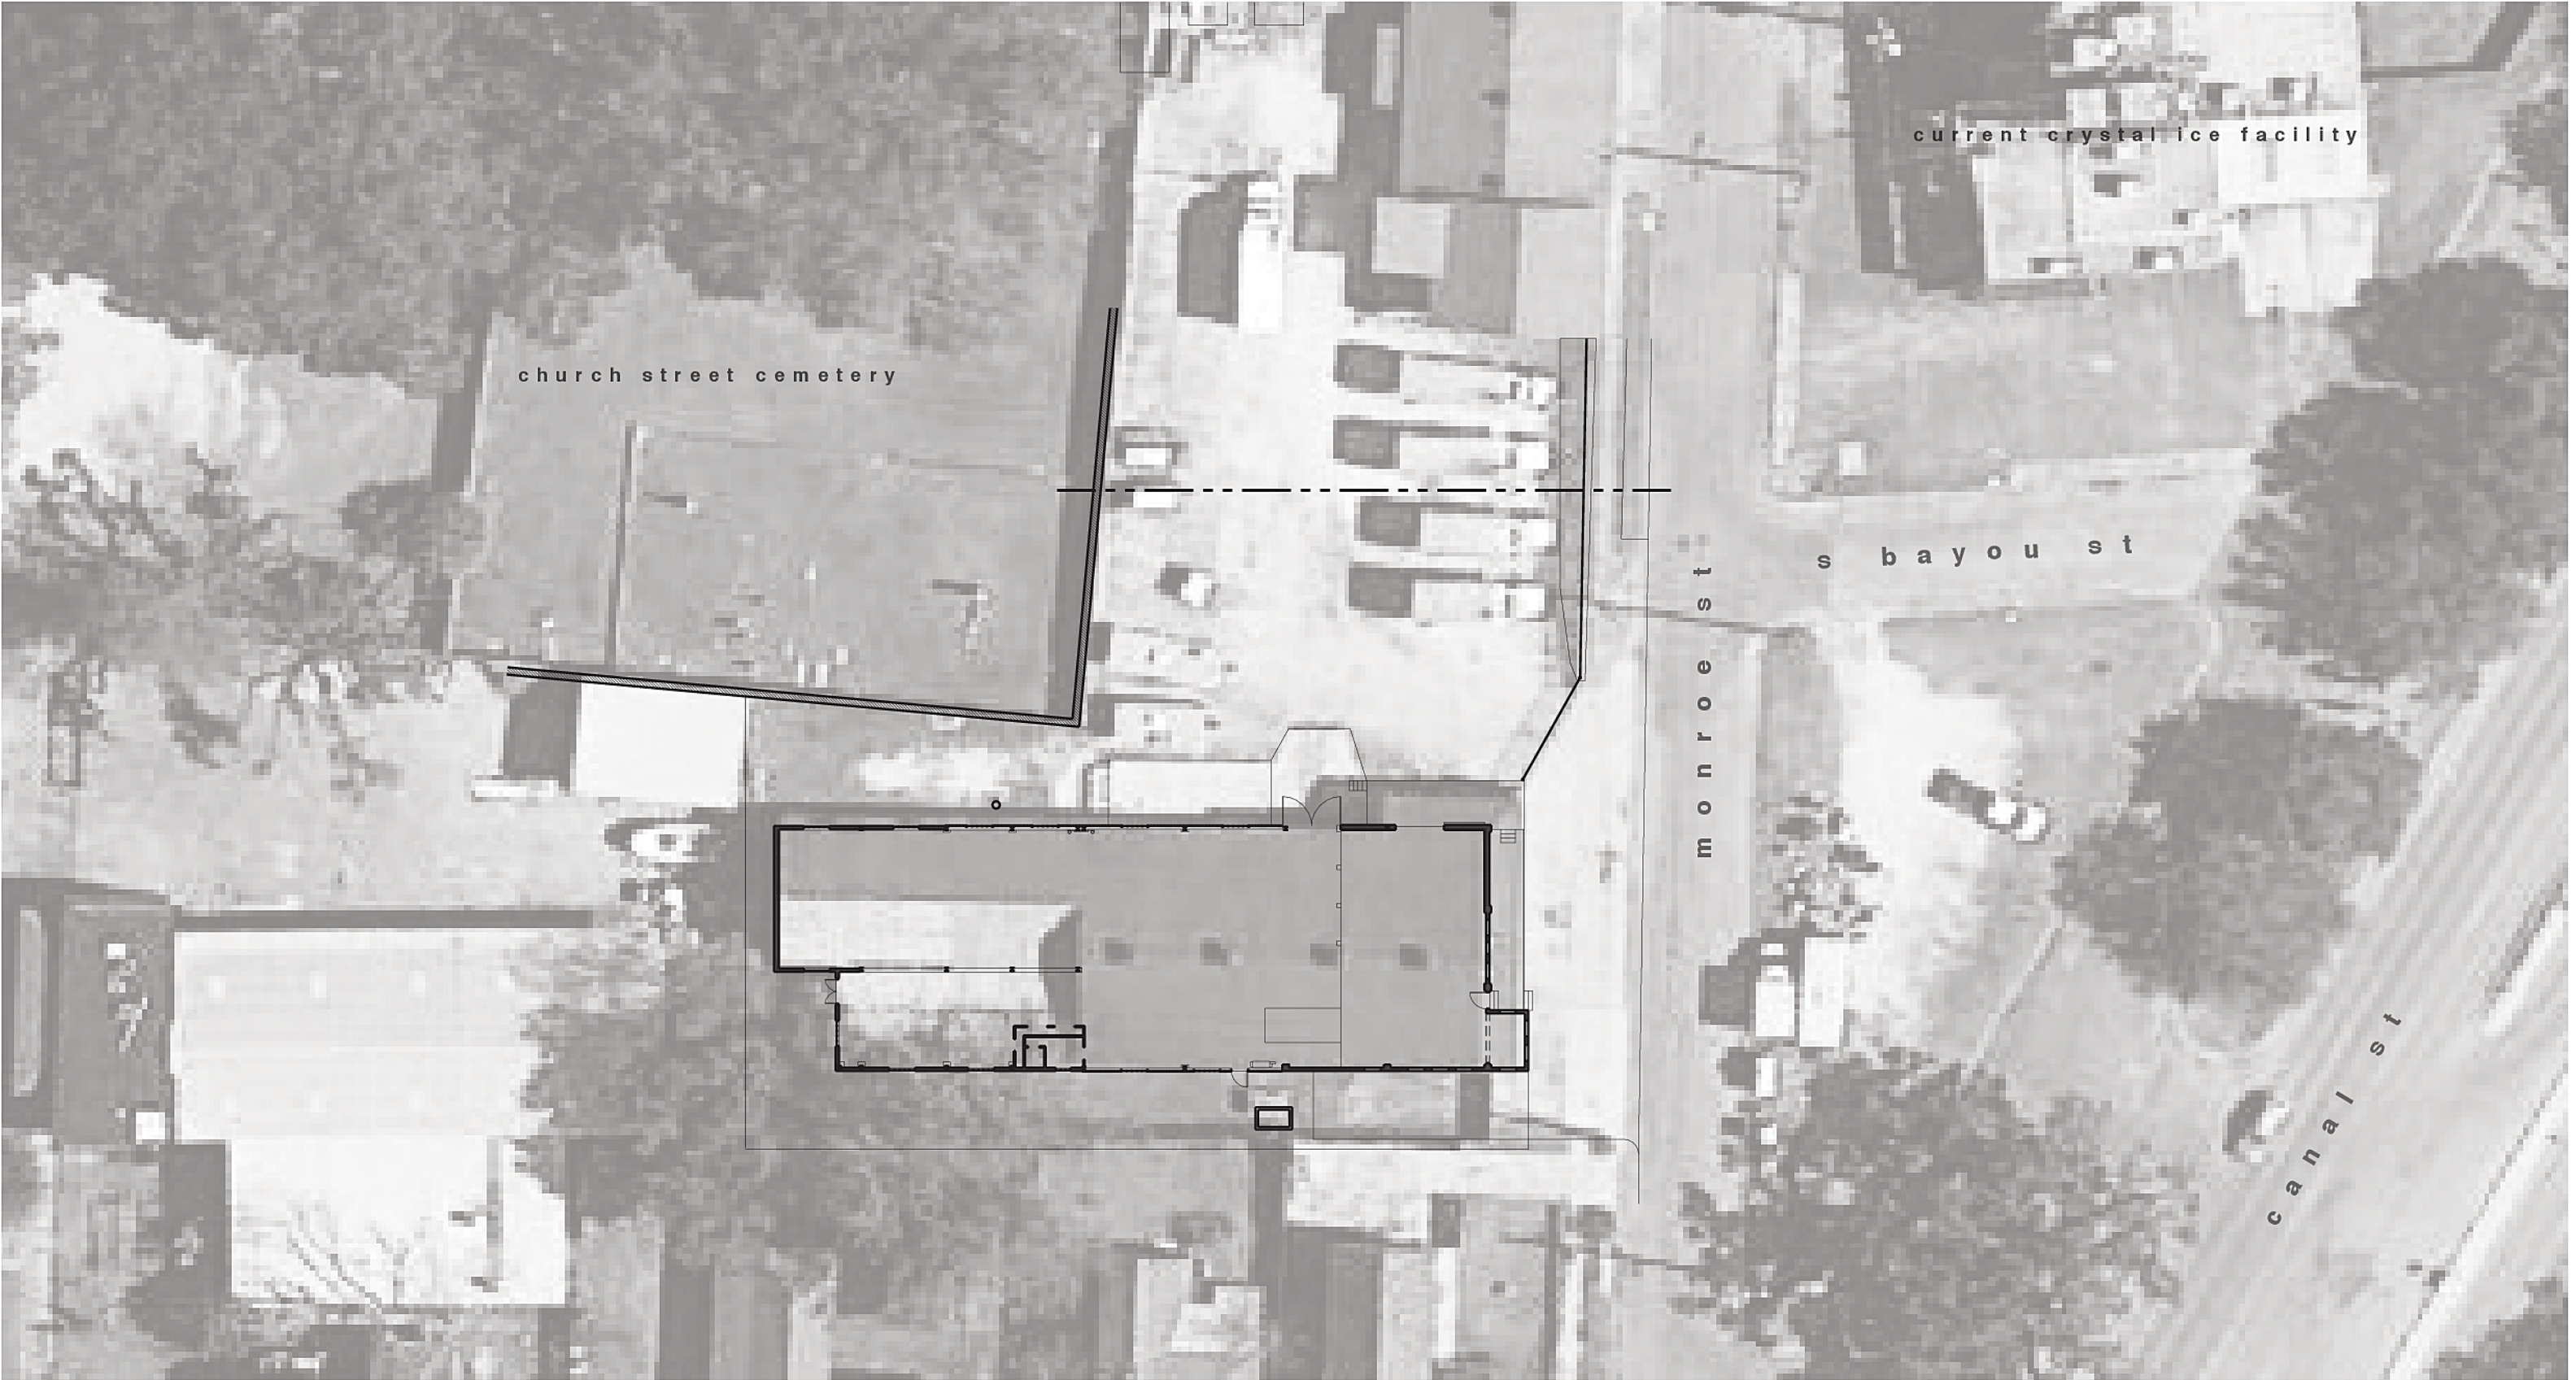


haint blue brewery
806 monroe street | mobile, alabama 36602
existing context plan
23 may 2016

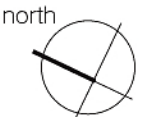


prepared by:
HILLWORKS: landscape+architecture
301b sanders street | auburn, alabama 36830
www.hillworks.us | tel 334.524.4581

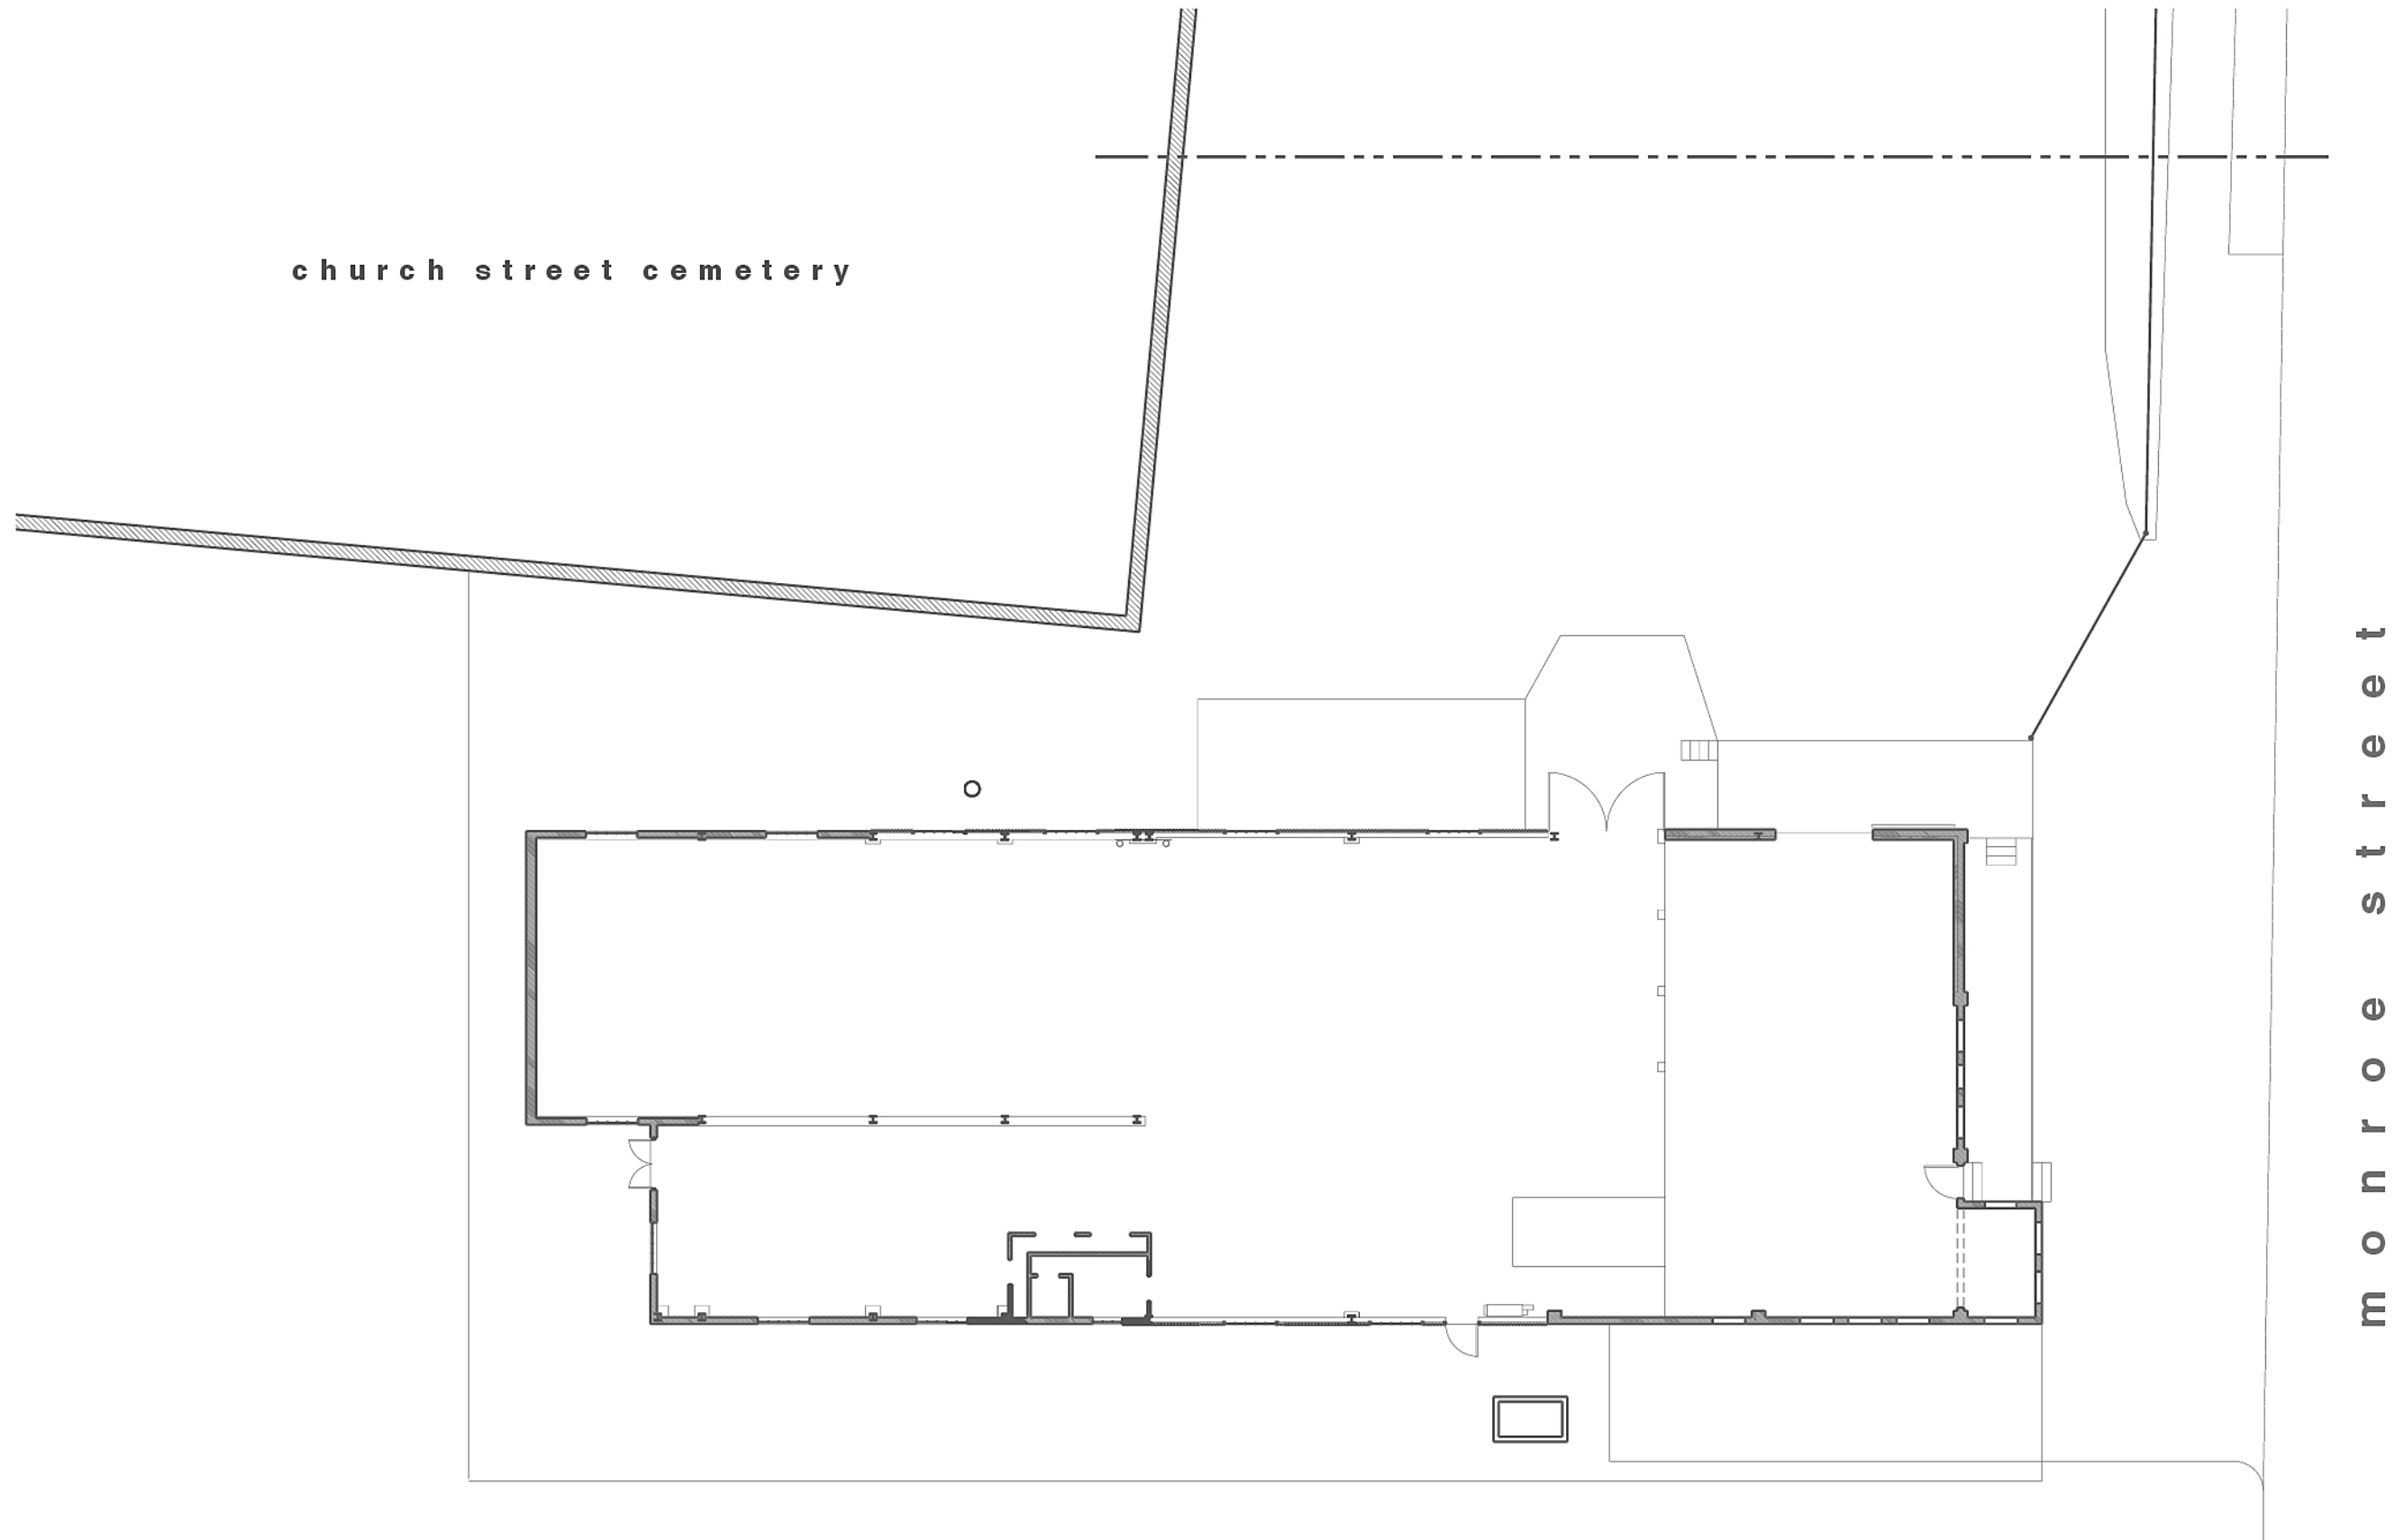


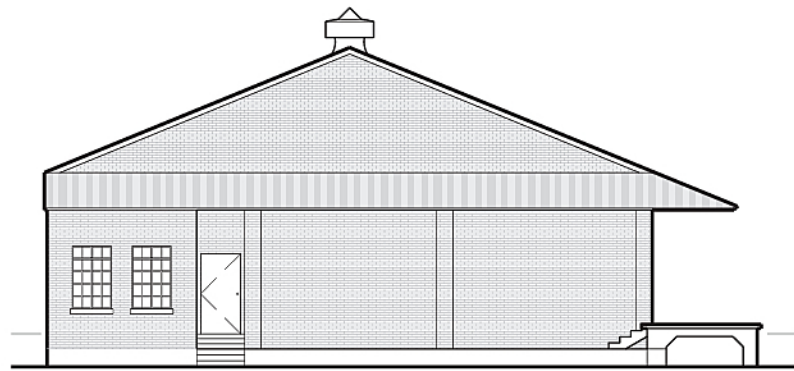


south elevation

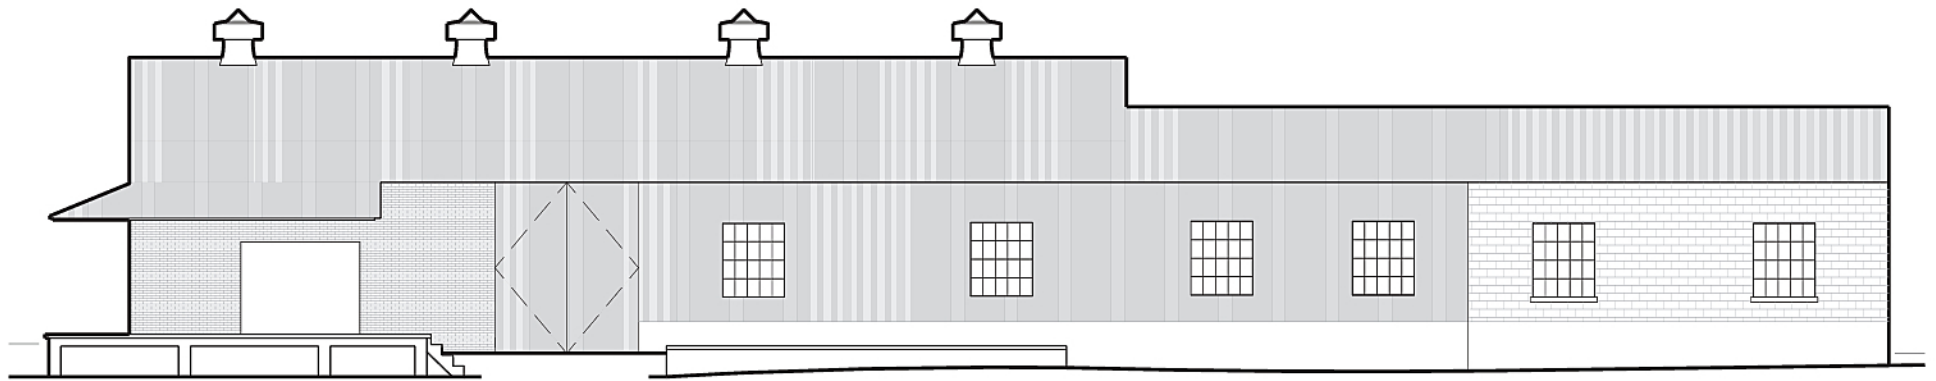


east elevation

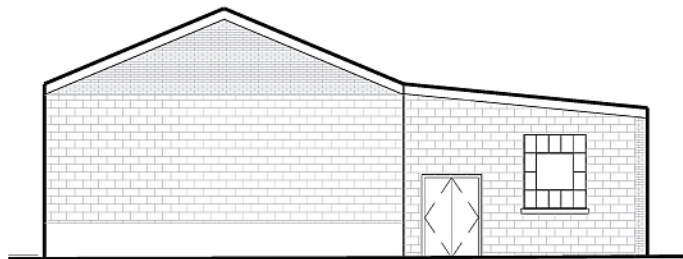


north elevation

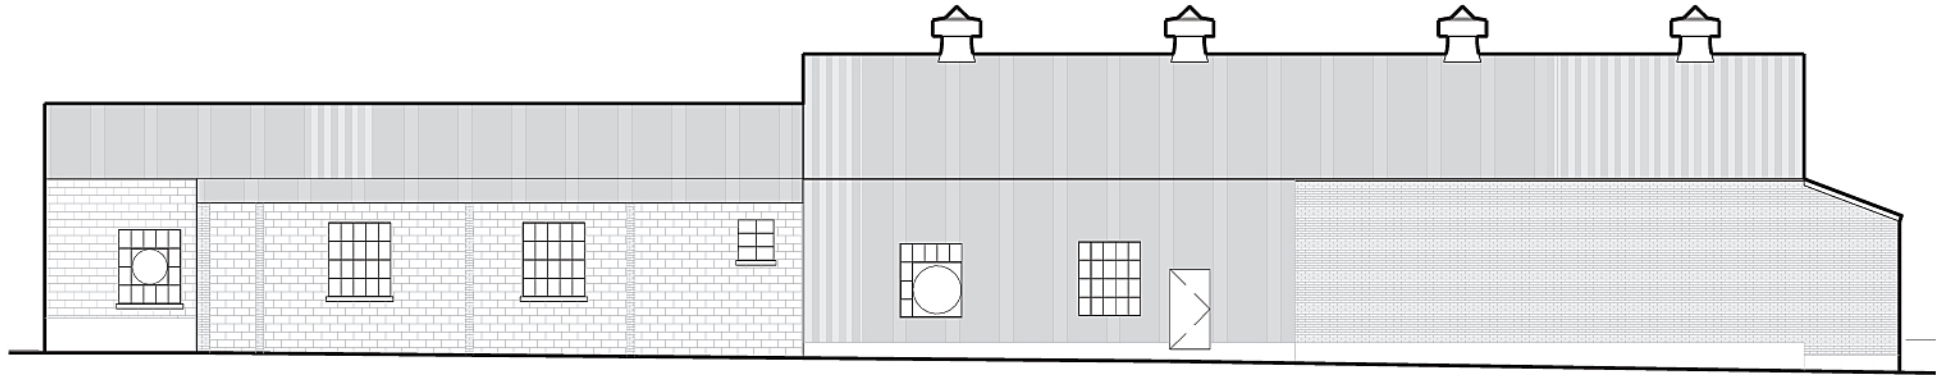


west elevation

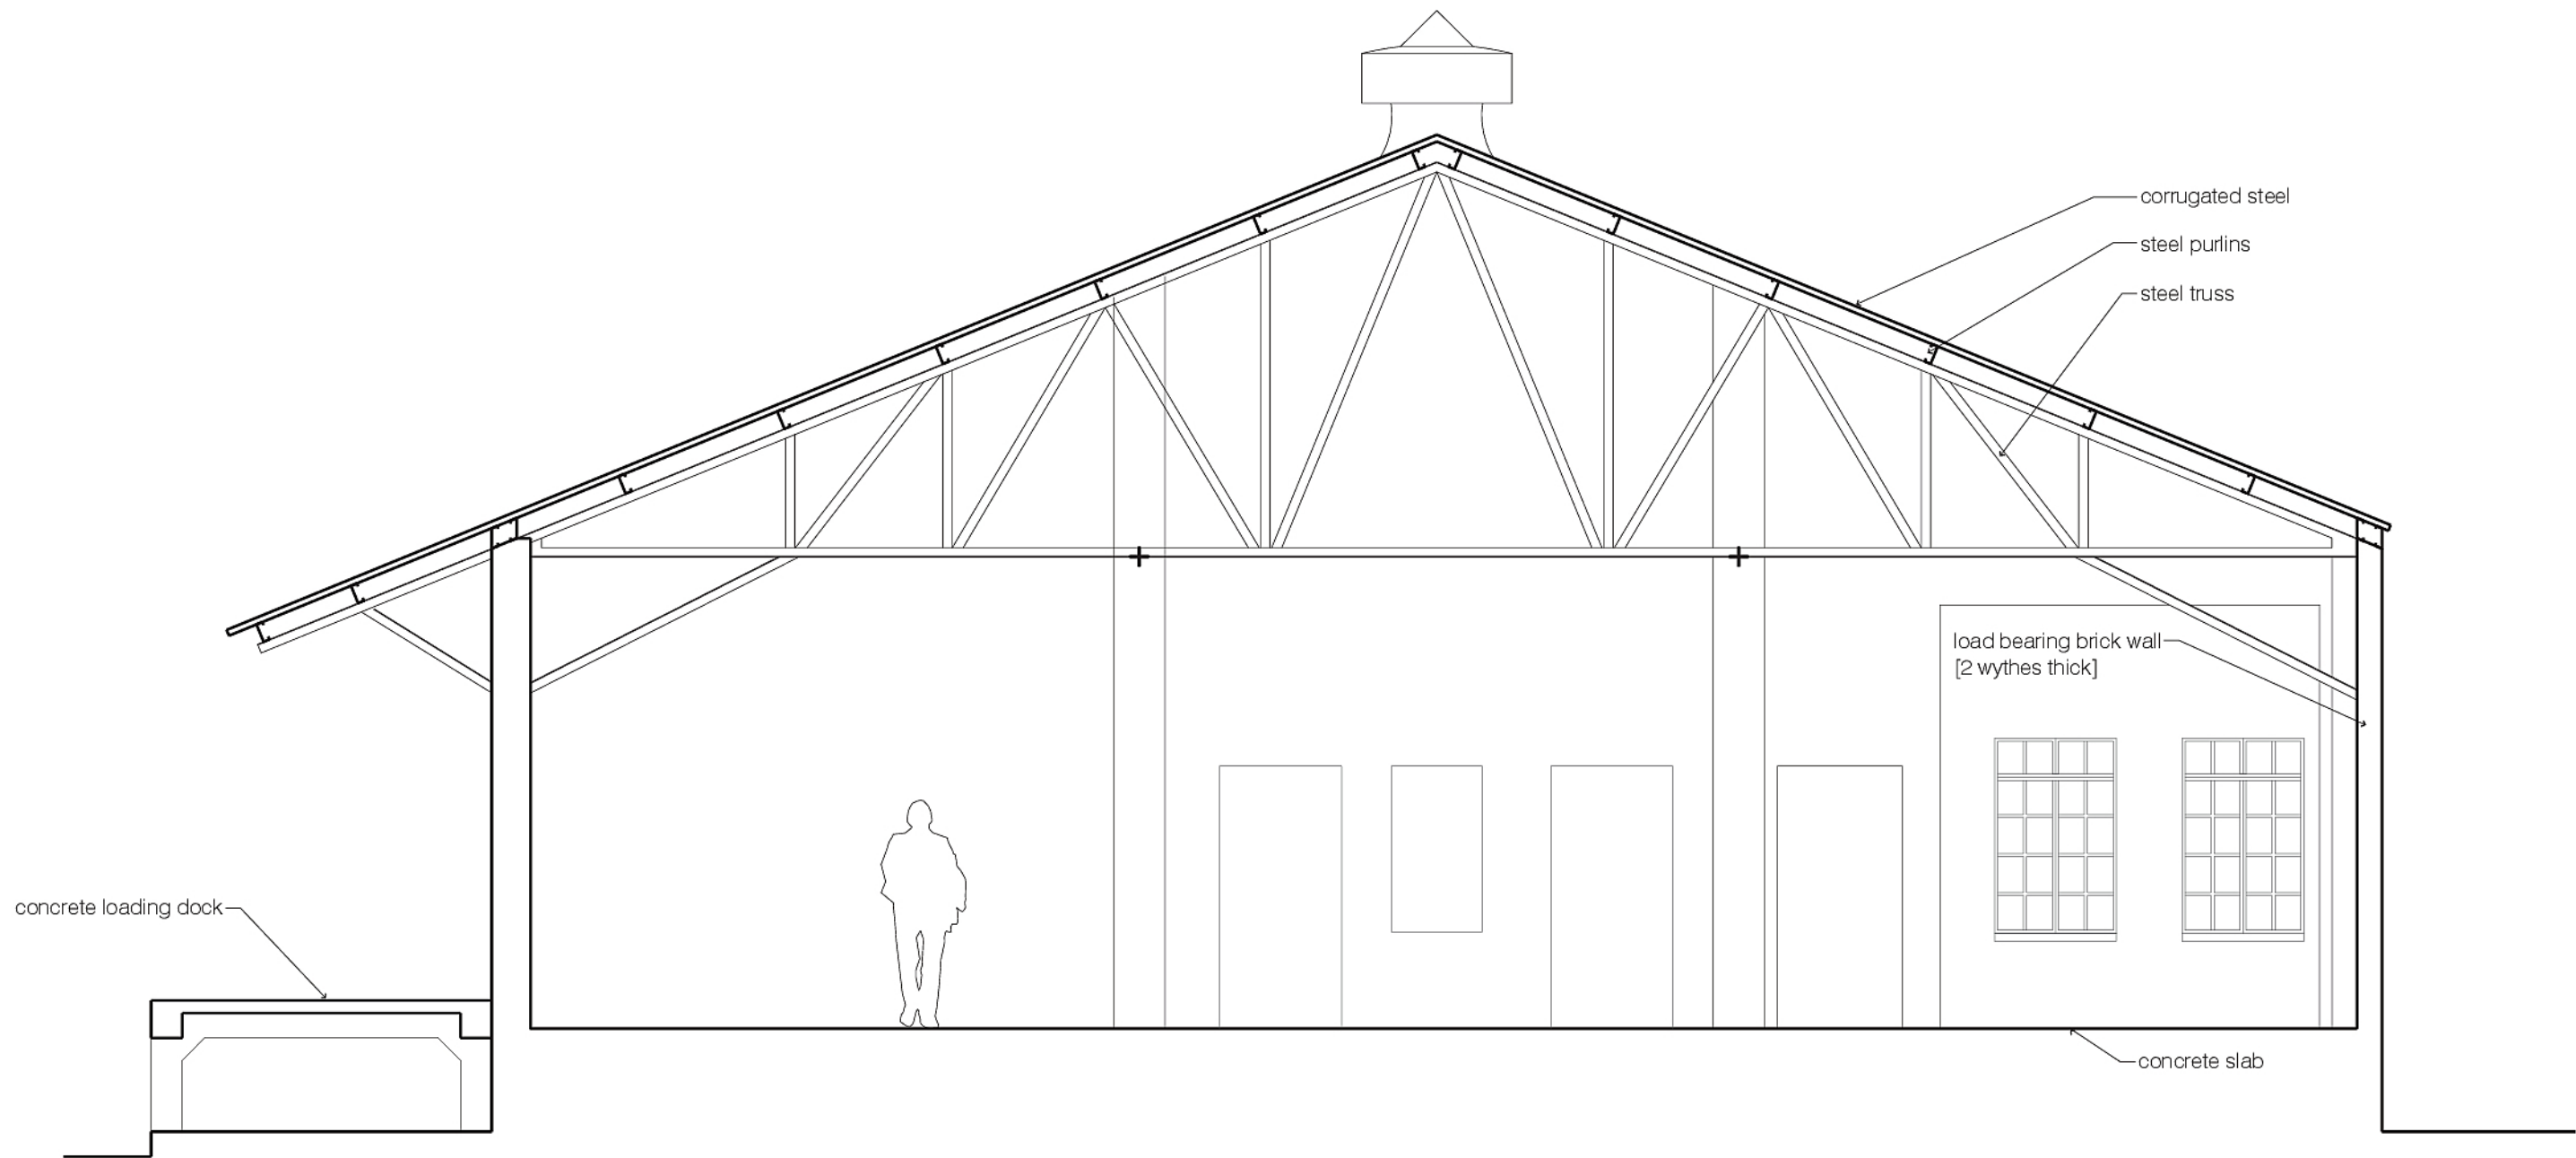


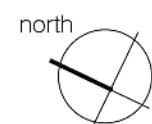

0' 8' 16' 32' 64'
 scale 1/16" = 1' - 0"

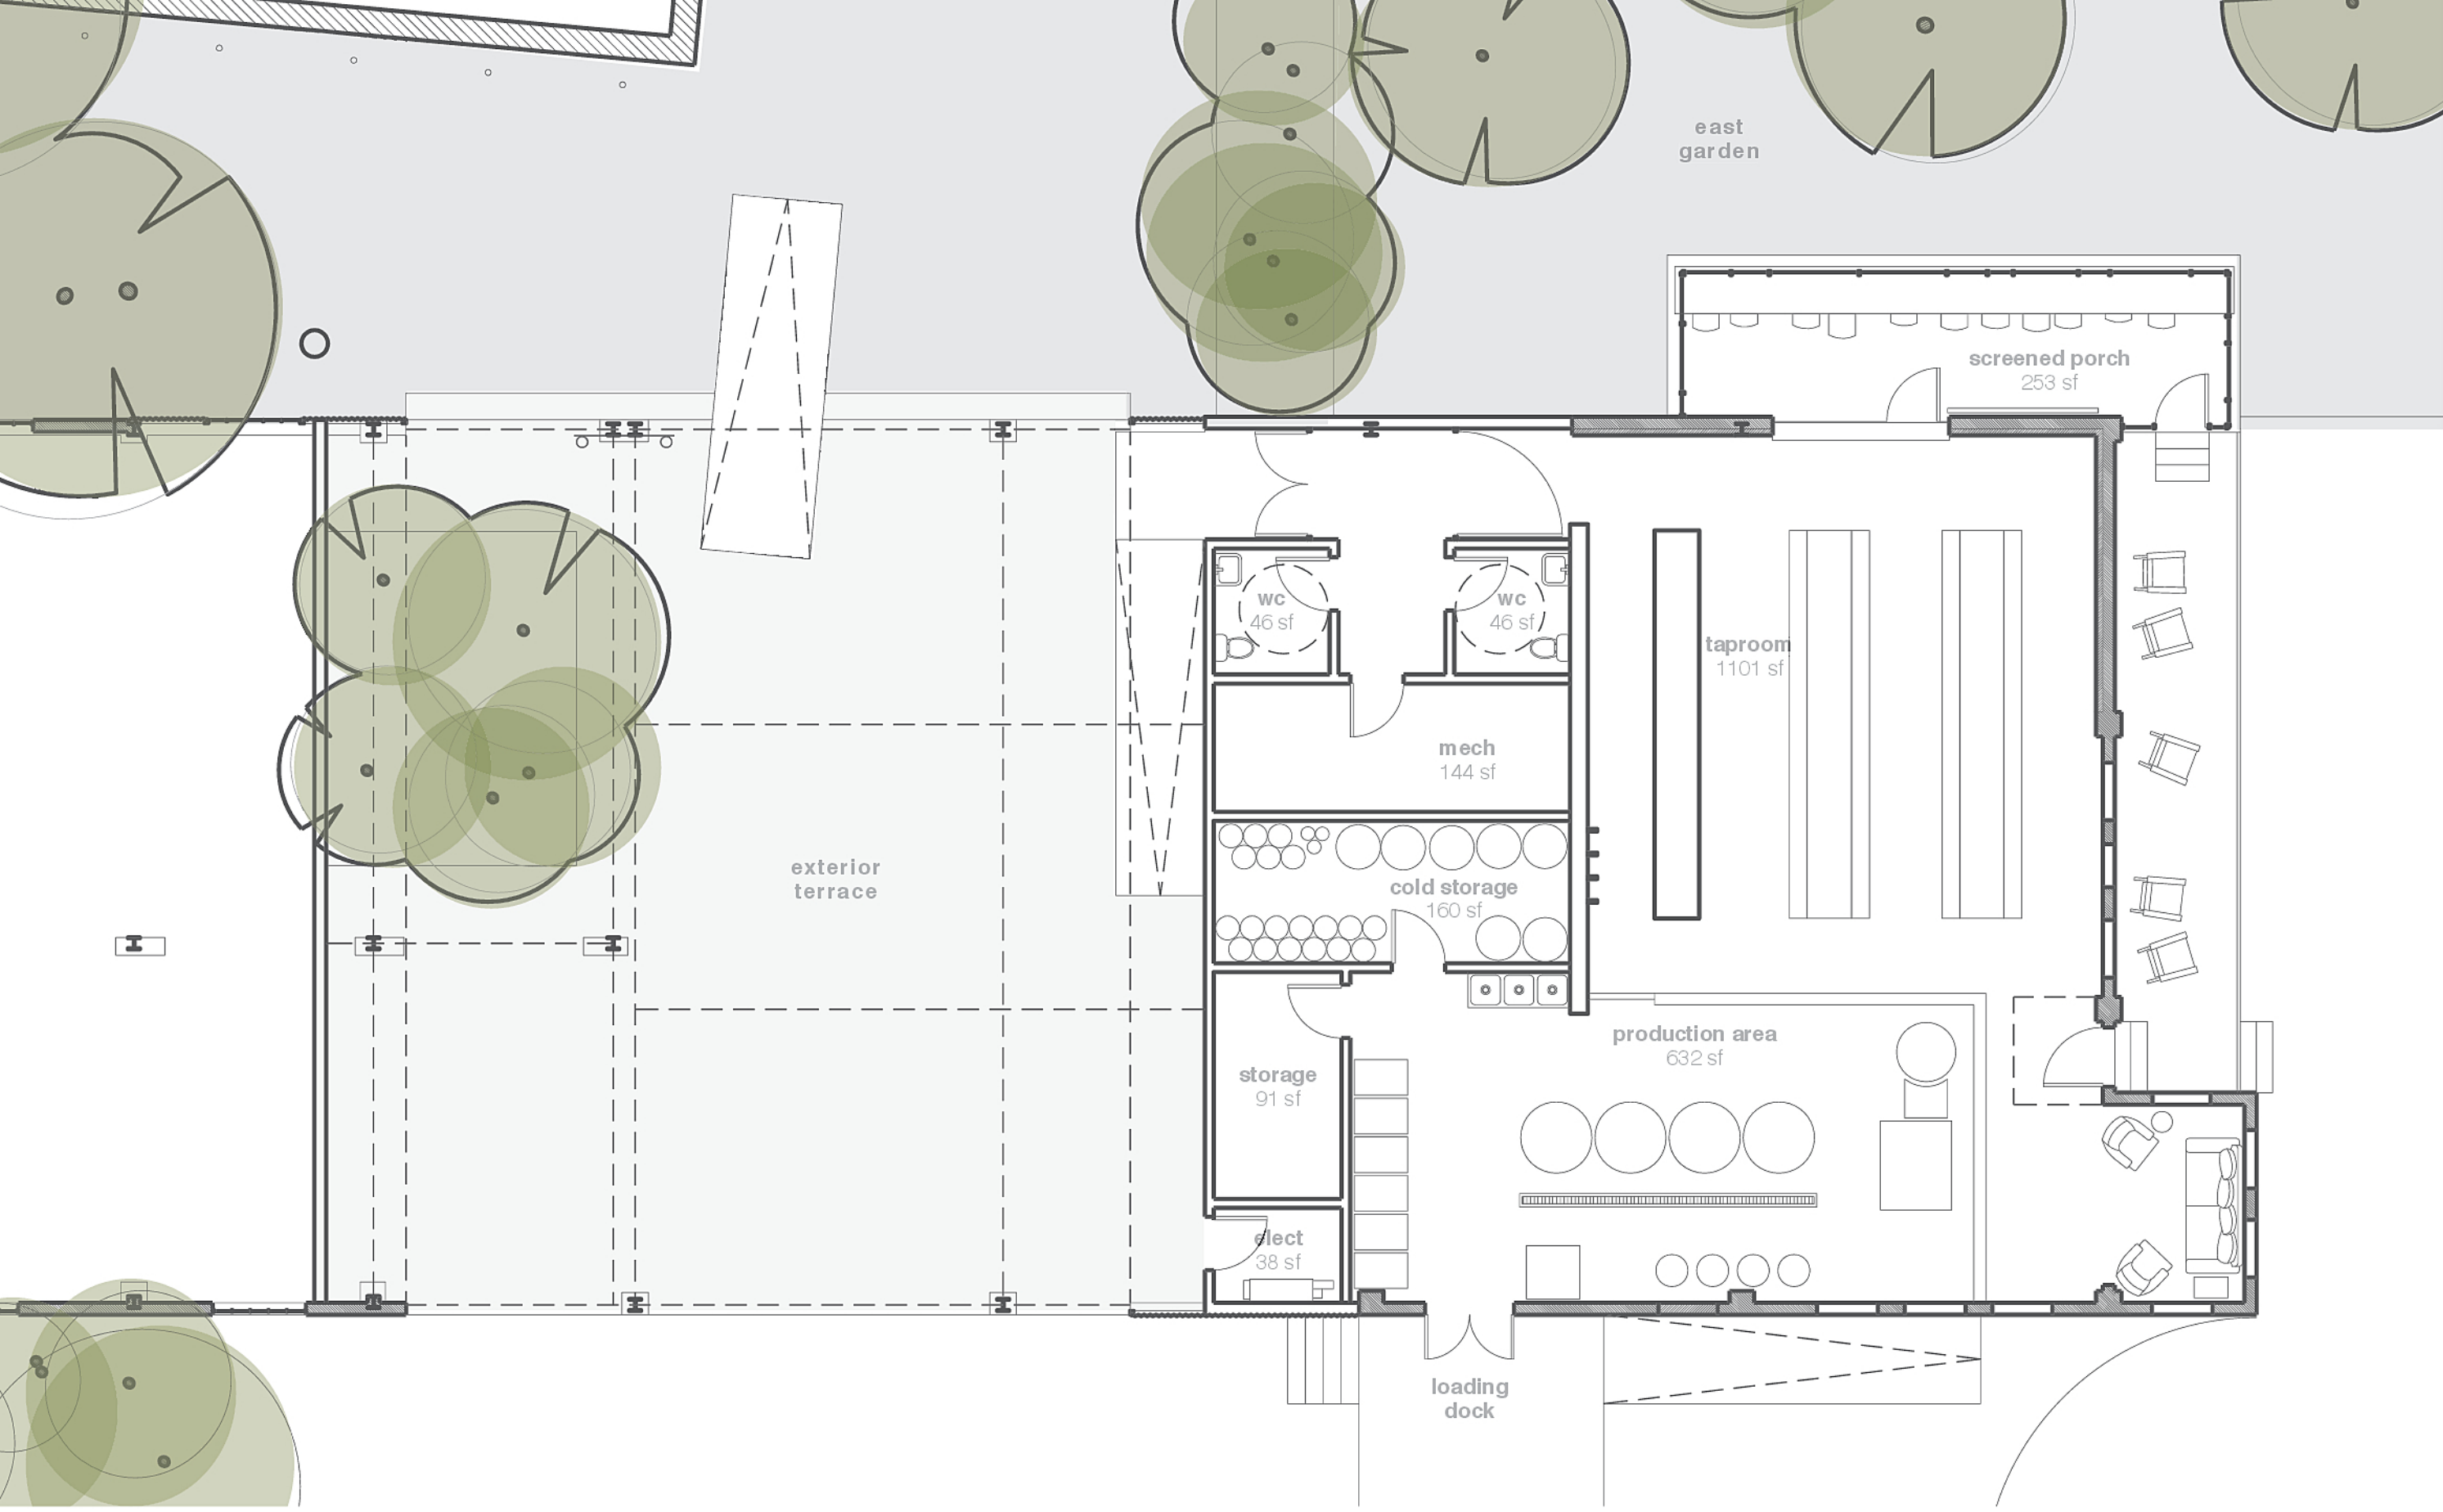


haint blue brewery
806 monroe street | mobile, alabama 36602
proposed brewery floor plan
23 may 2016

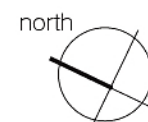

0' 4' 8' 16' 32'
scale 1/8" = 1' - 0"

prepared by:
HILLWORKS: landscape+architecture
301b sanders street | auburn, alabama 36830
www.hillworks.us | tel 334.524.4581

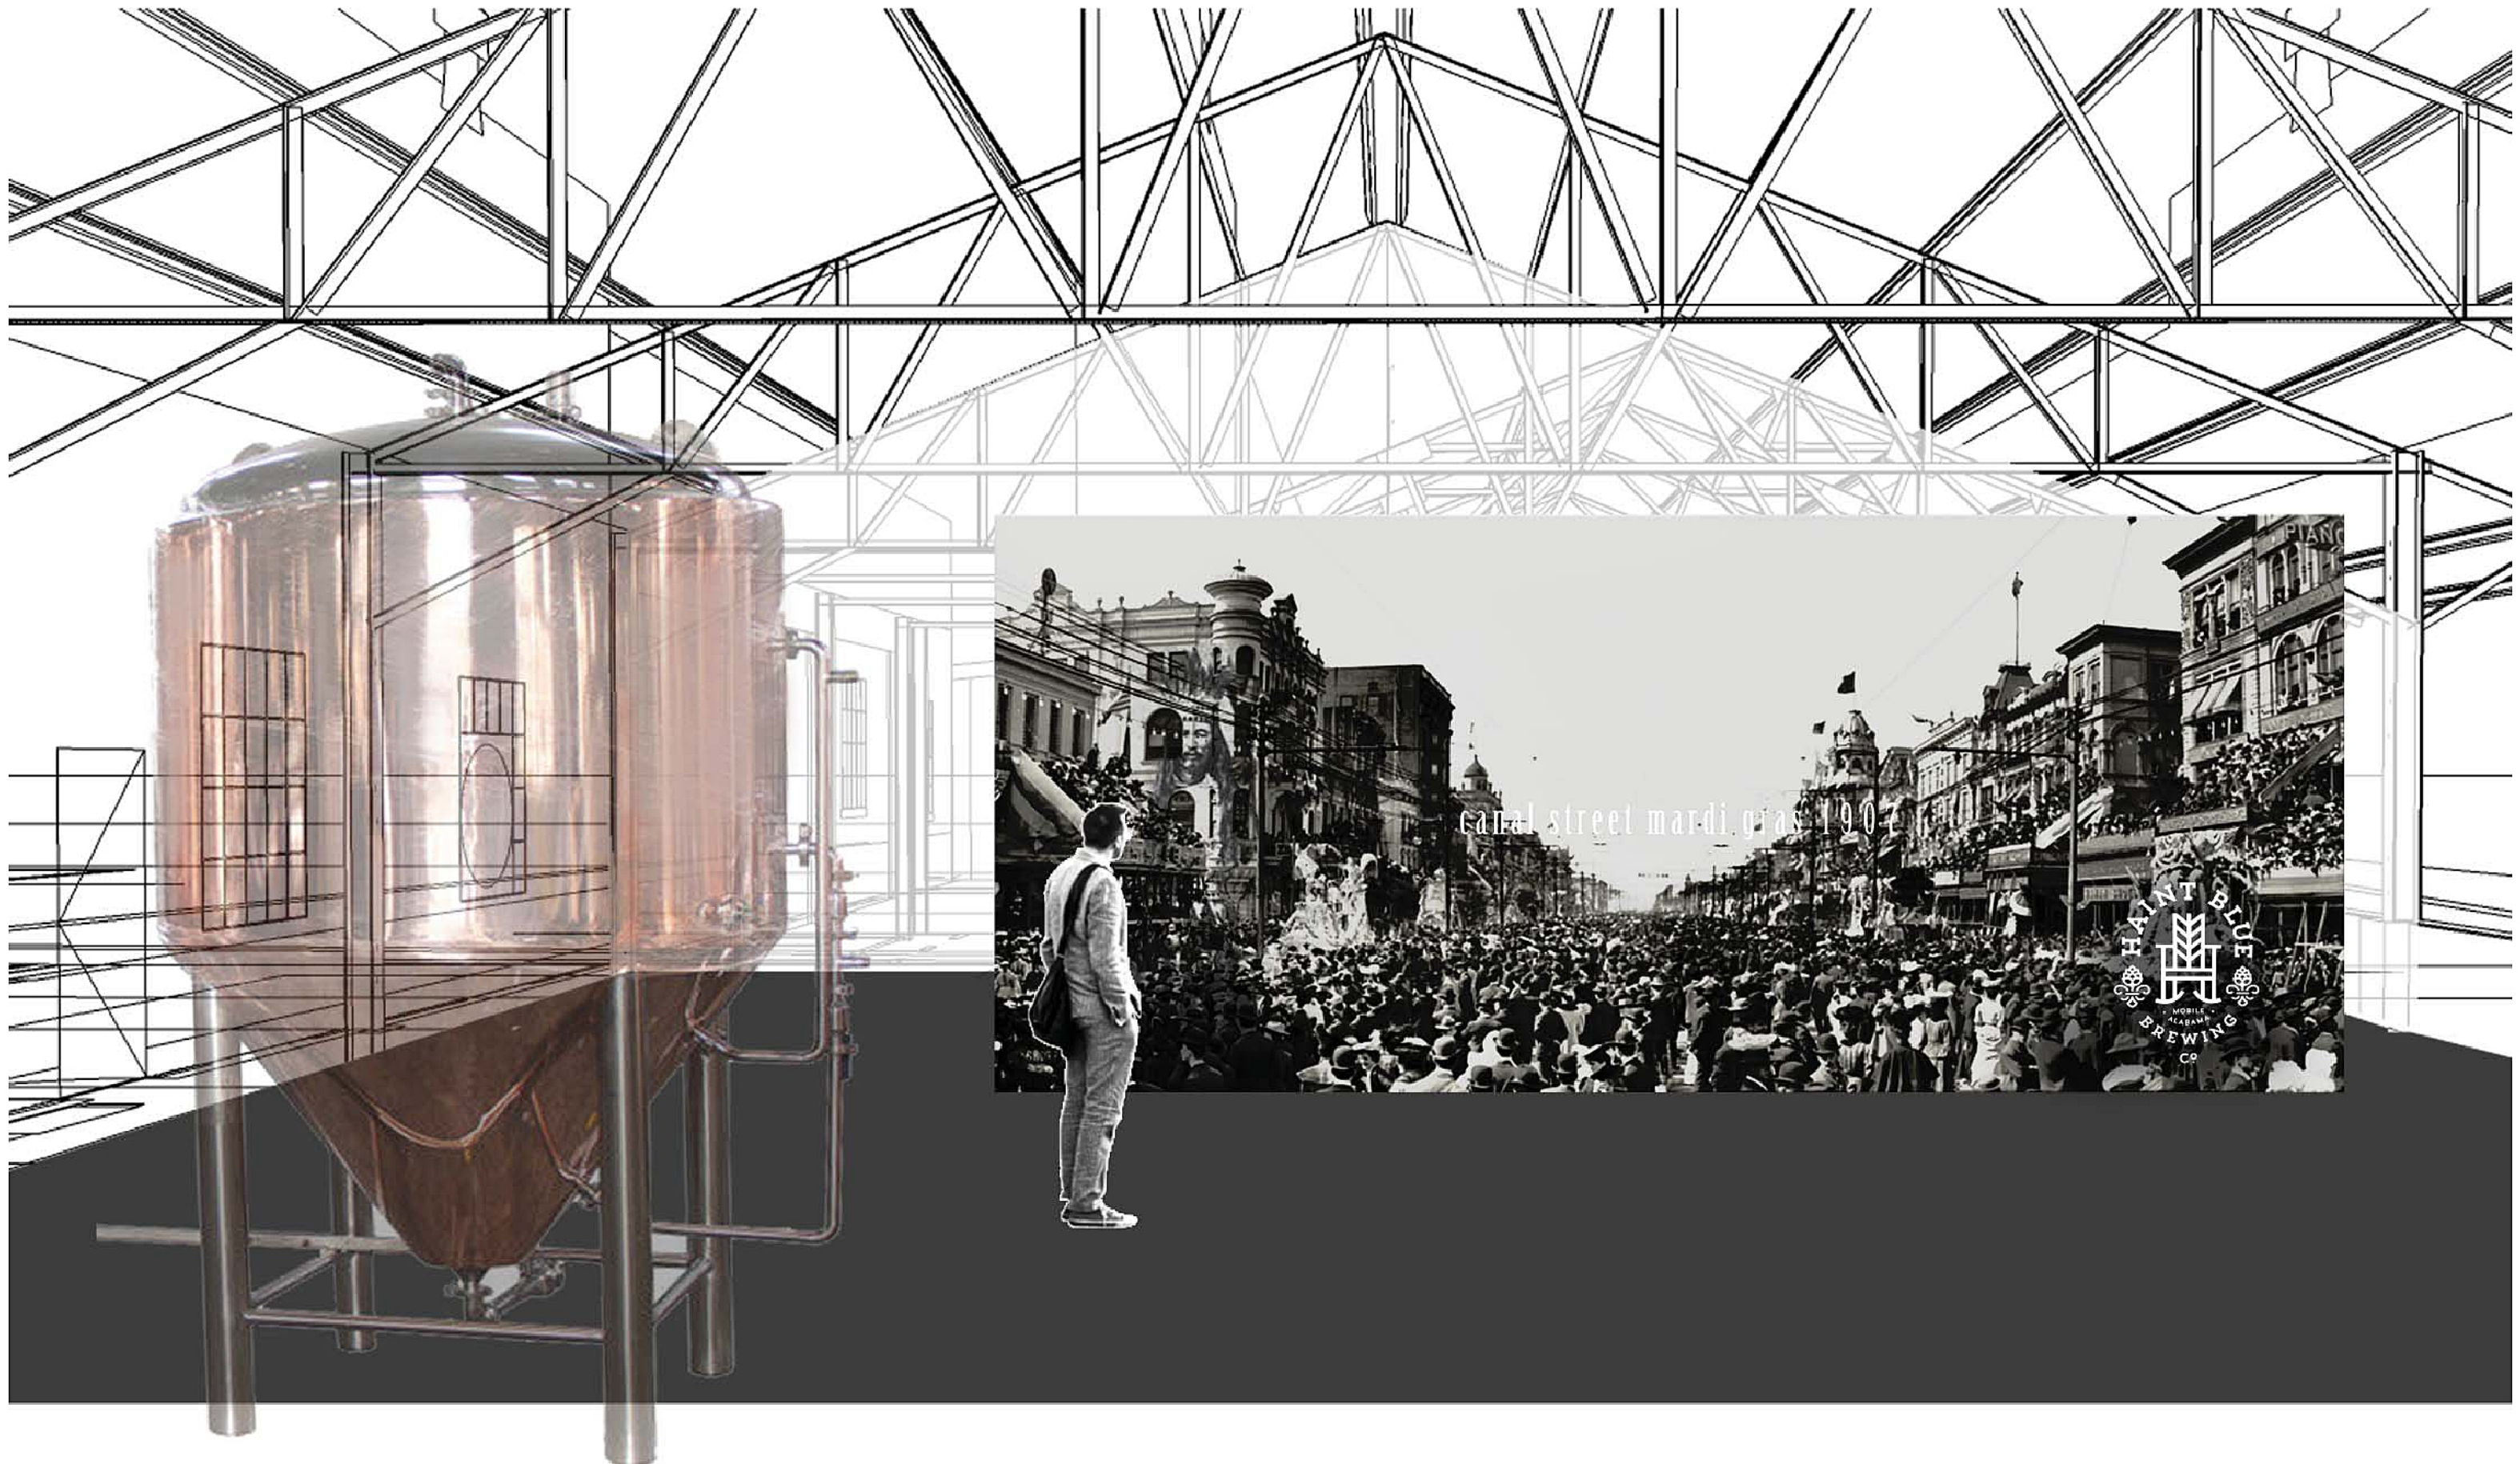

Haint Blue Brewery: Ideogram

29 July 2016

HILLWORKS

church street cemetery

m o n r o e s t r e e t

haint blue brewery

north





0'

8'

16'


32'

scale 1/16" = 1'

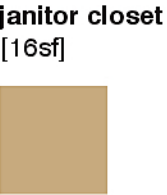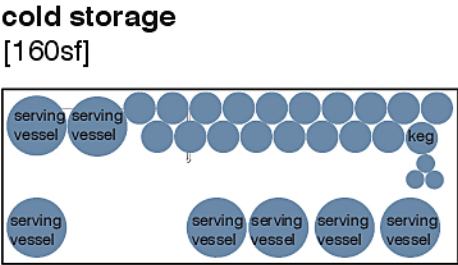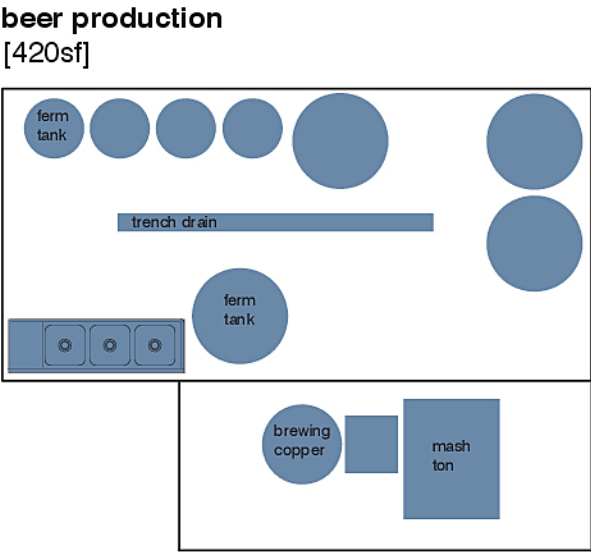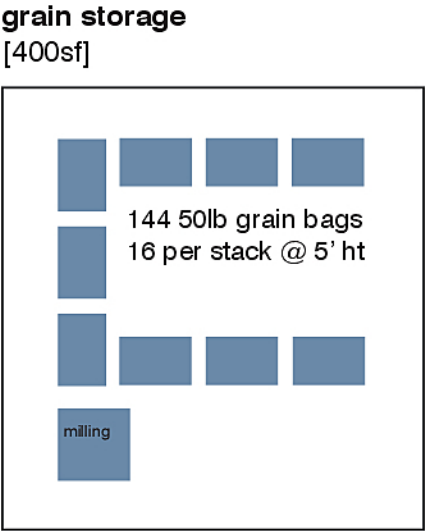

0' 4' 8' 16'

scale 1/8" = 1'

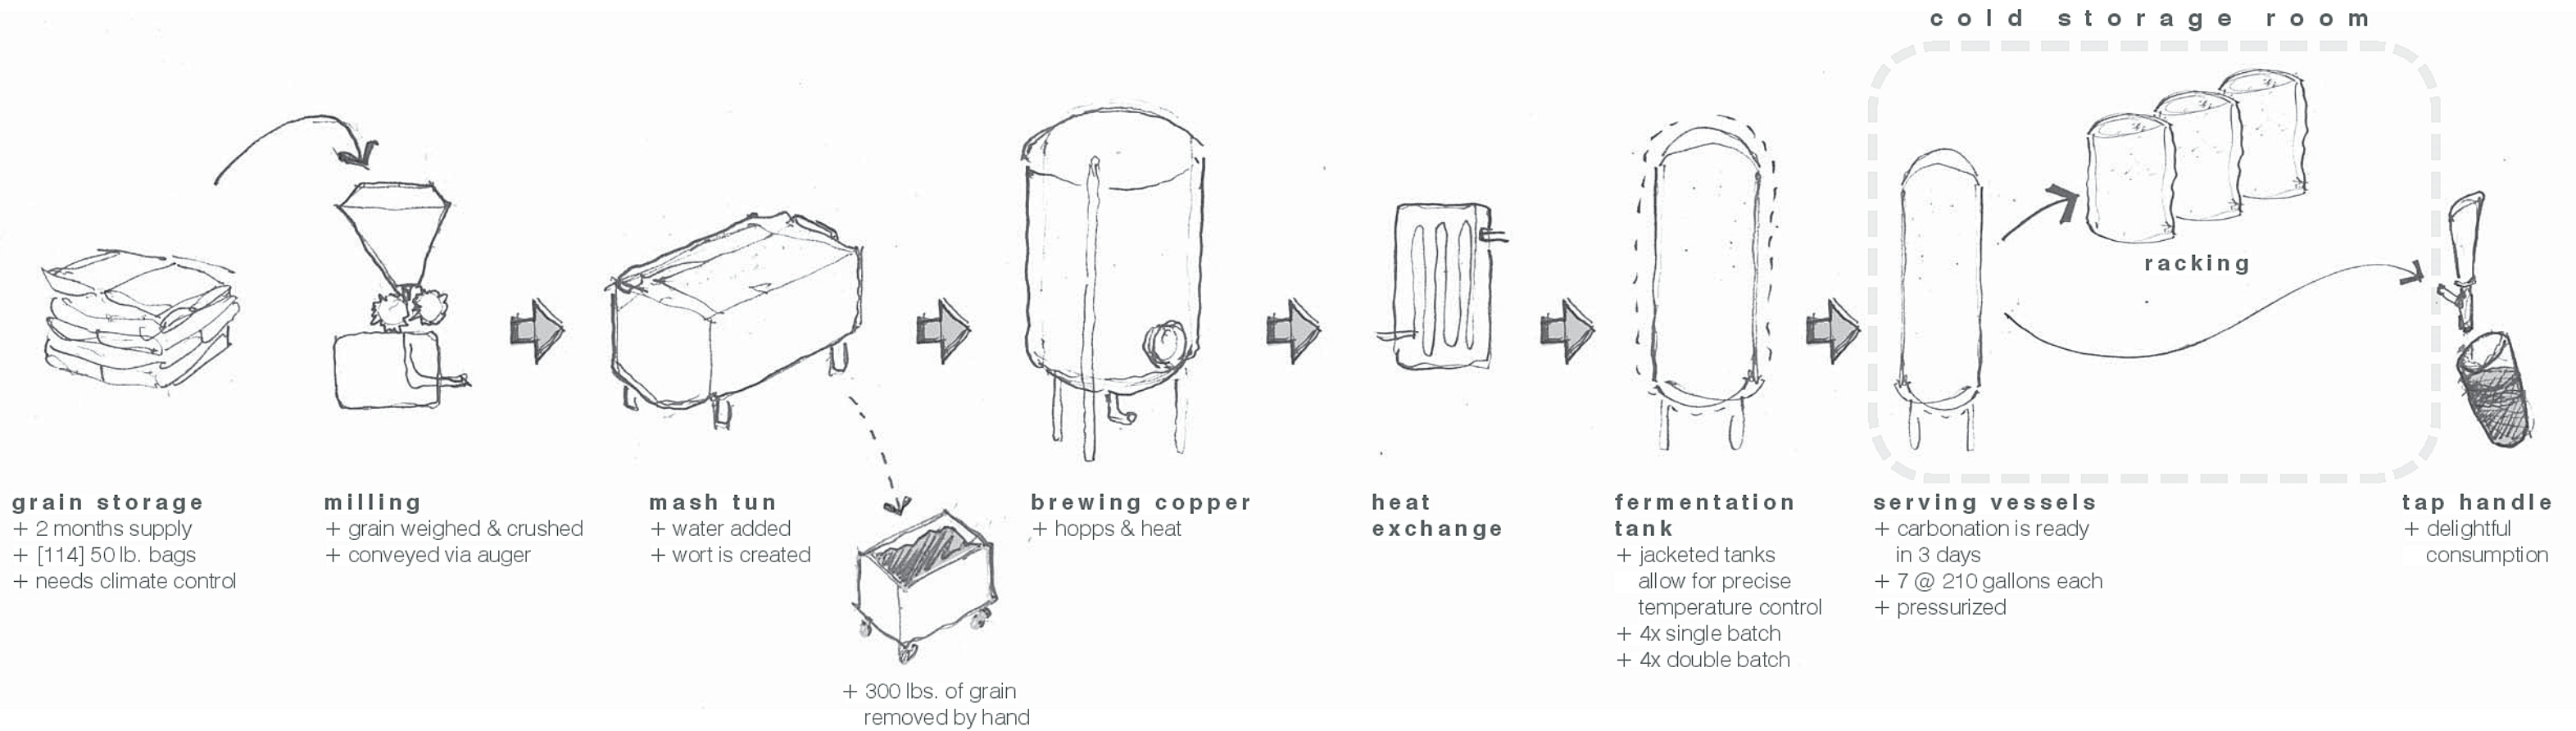



Haint Blue Brewery
06 May 2016




HILLWORKS



Haint Blue Brewery
06 May 2016



HILLWORKS

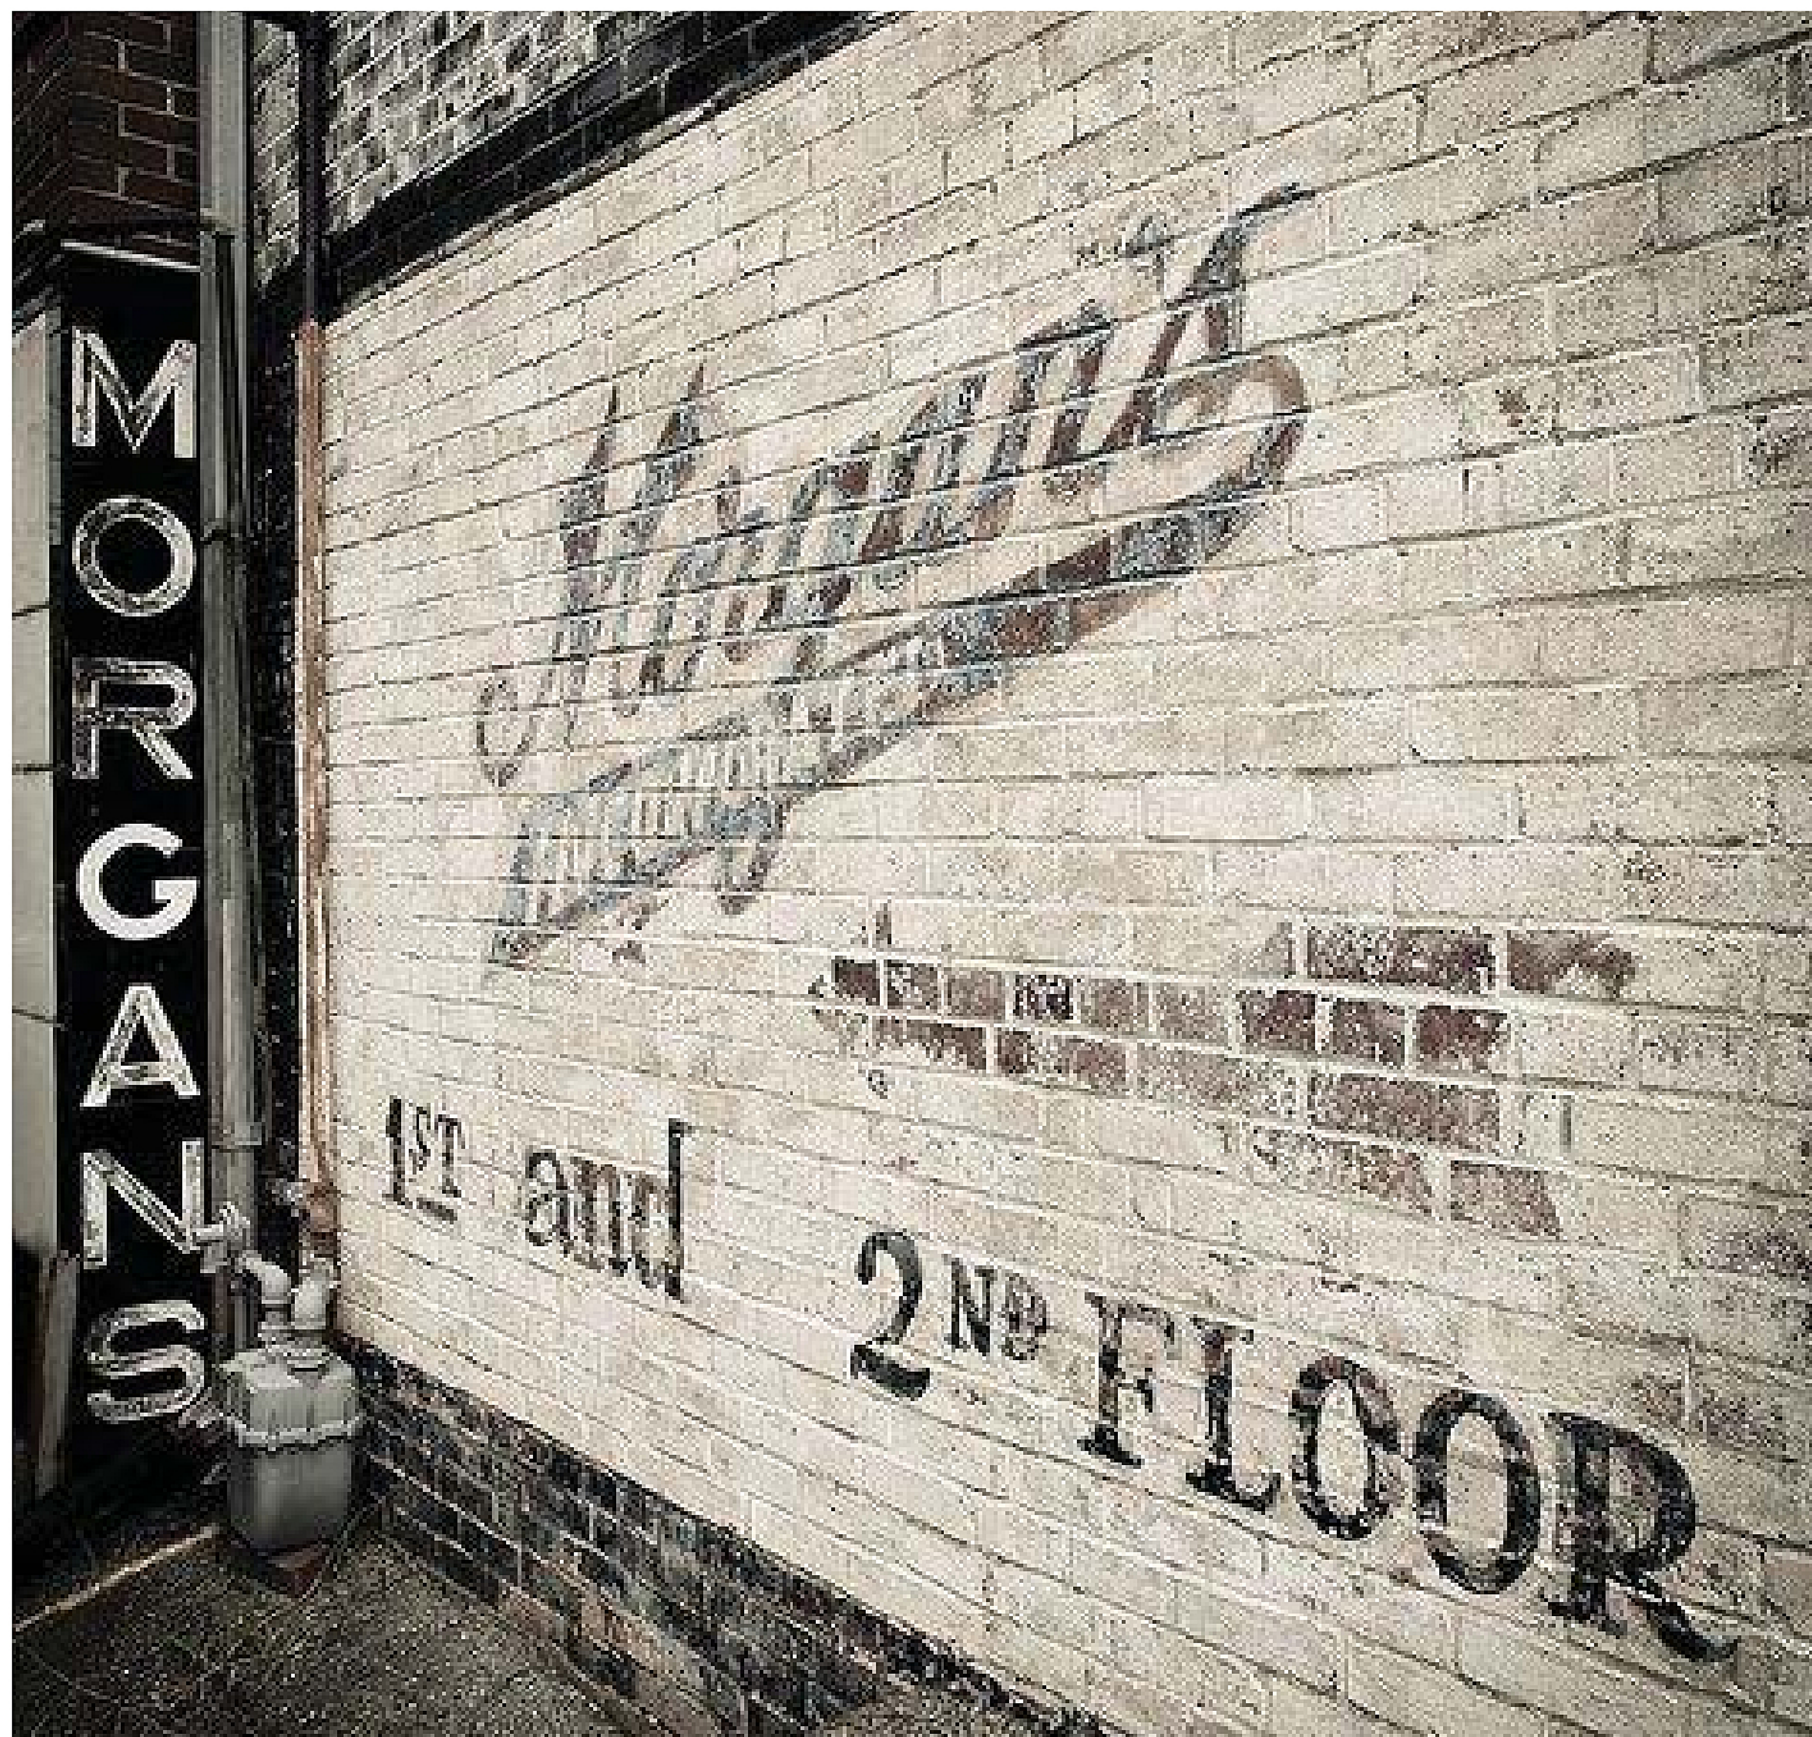

Haint Blue Brewery
06 May 2016



HILLWORKS



Haint Blue Brewery
06 May 2016



HILLWORKS



Haint Blue Brewery
06 May 2016



HILLWORKS



Haint Blue Brewery

06 May 2016



HILLWORKS



Haint Blue Brewery


06 May 2016



HILLWORKS




Carya glabra
Pignut Hickory

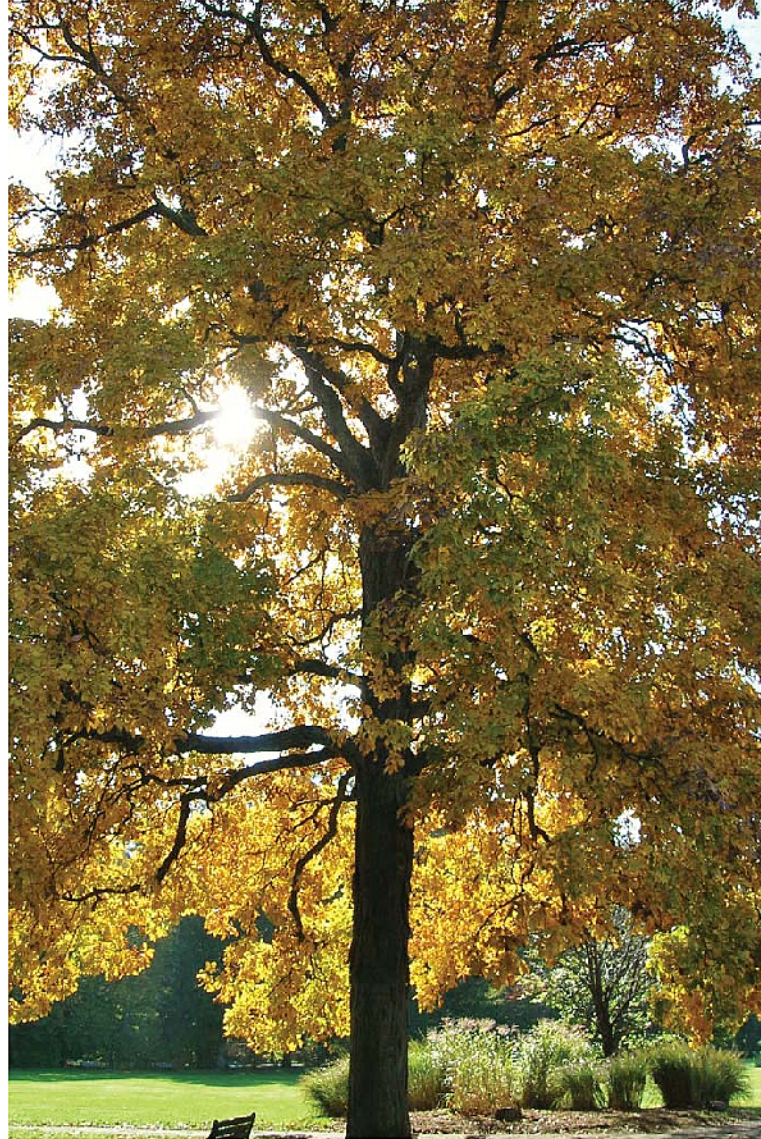

Carya ovata
Shagbark Hickory



Amelanchier arborea
Service Berry

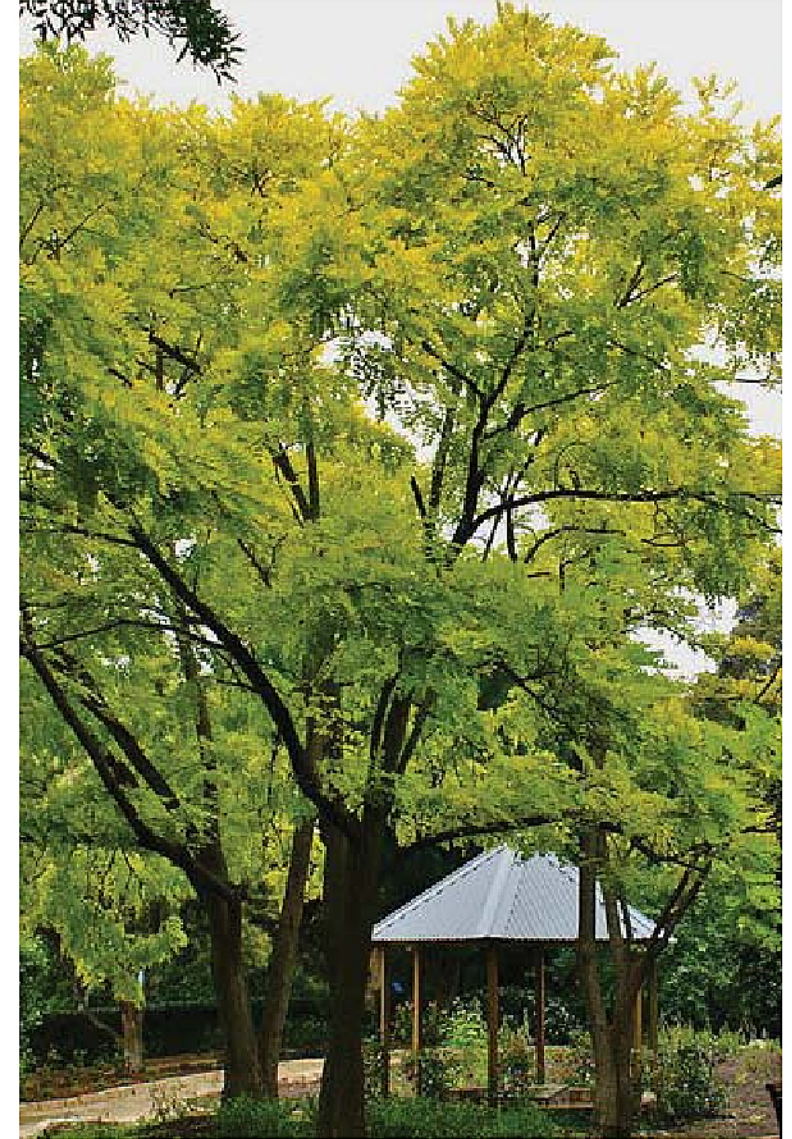

Robinia pseudoacacia
Black Locust



Liriodendron tulipifera
Tulip Poplar



Pinus palustris
Longleaf Pine



Quercus geminata
Sand Oak



Quercus geminata
Sand Oak



Fagus grandifolia
Beech hedge



Fagus grandifolia
Beech hedge



Ilex rotunda
Holly hedge



Muhlenbergia capillaris 'White Cloud'
White Muhly Grass



Ammophila breviligulata
American Beech Grass



Chasmantheum latifolium
Sea oats



Haint Blue Brewery: Existing Material Palette

29 July 2016

HILLWORKS