






The Co-Own Company Single Family House

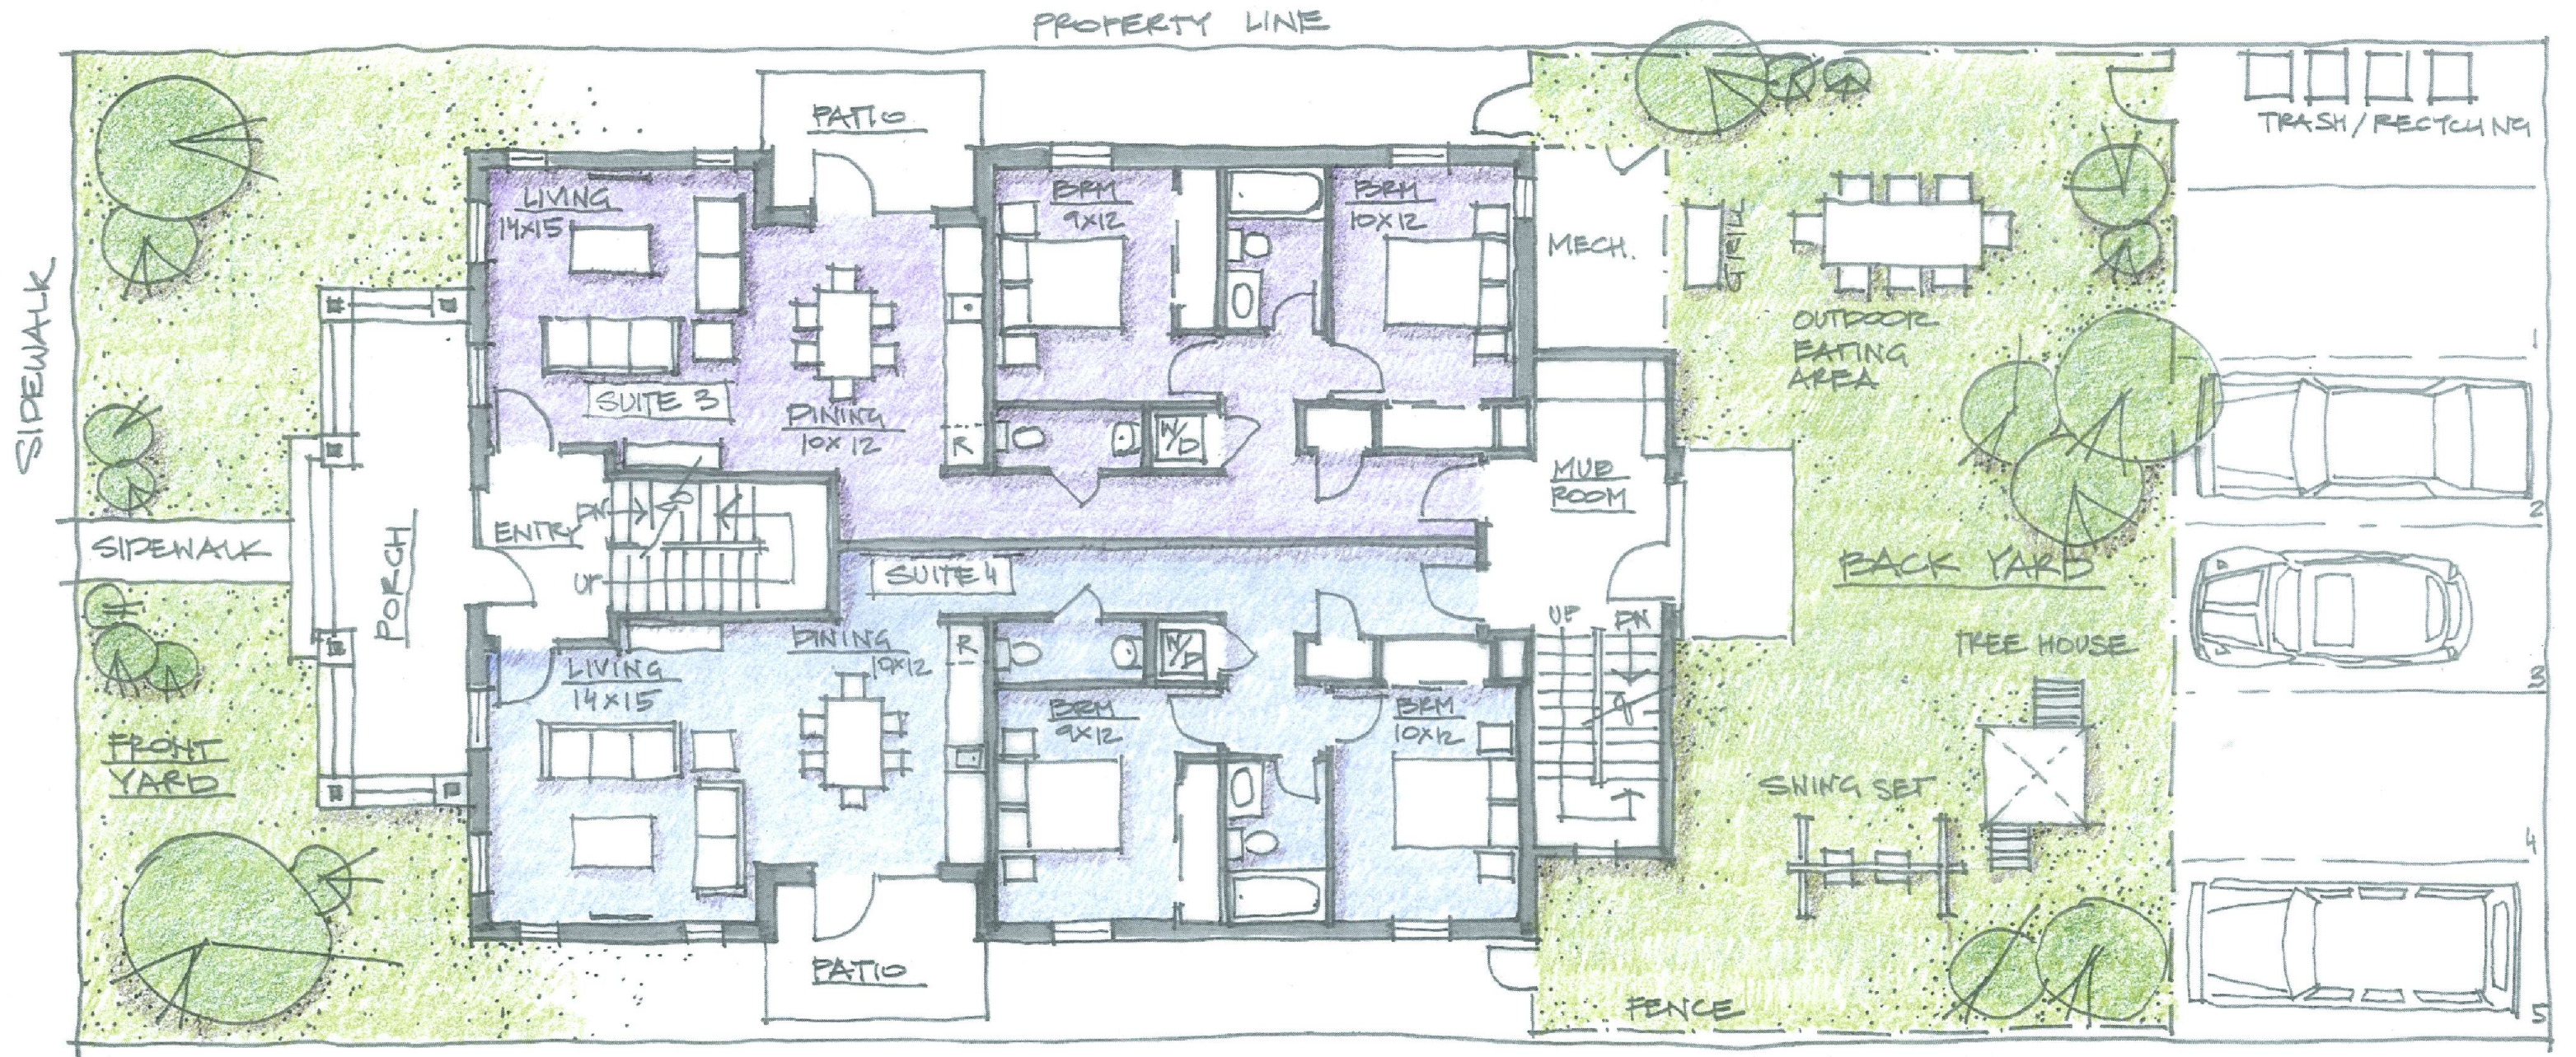


Ground Floor

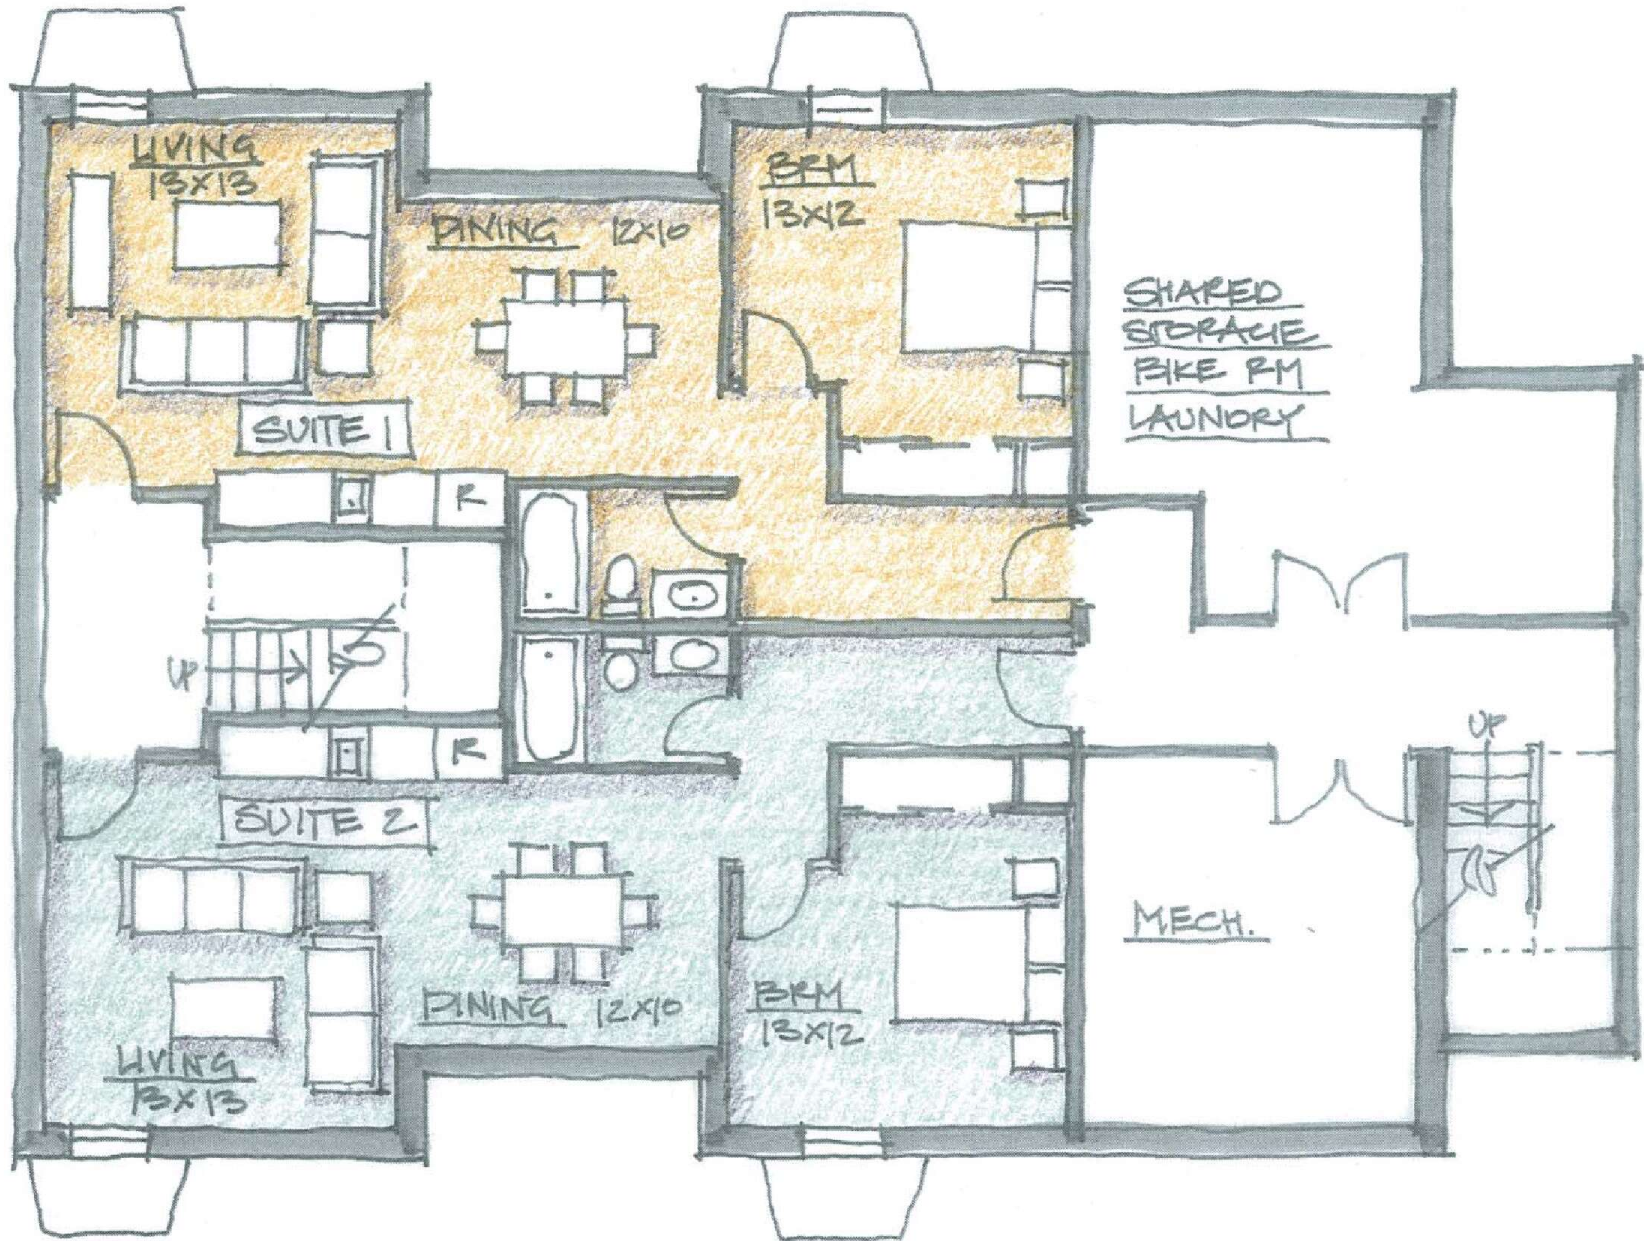

Basement

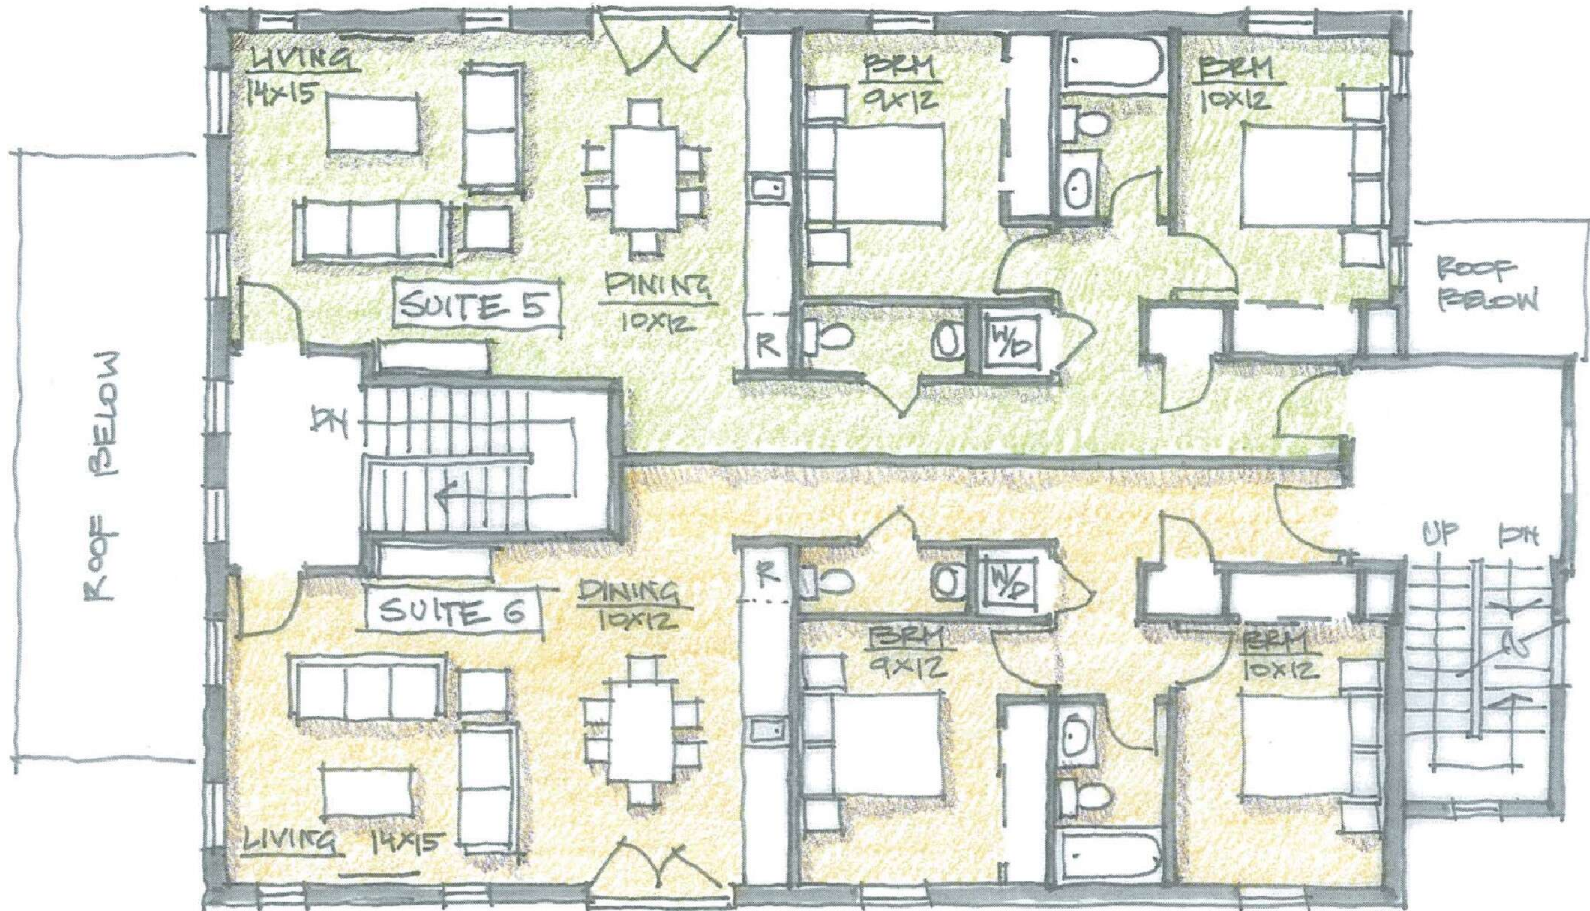


2nd Floor

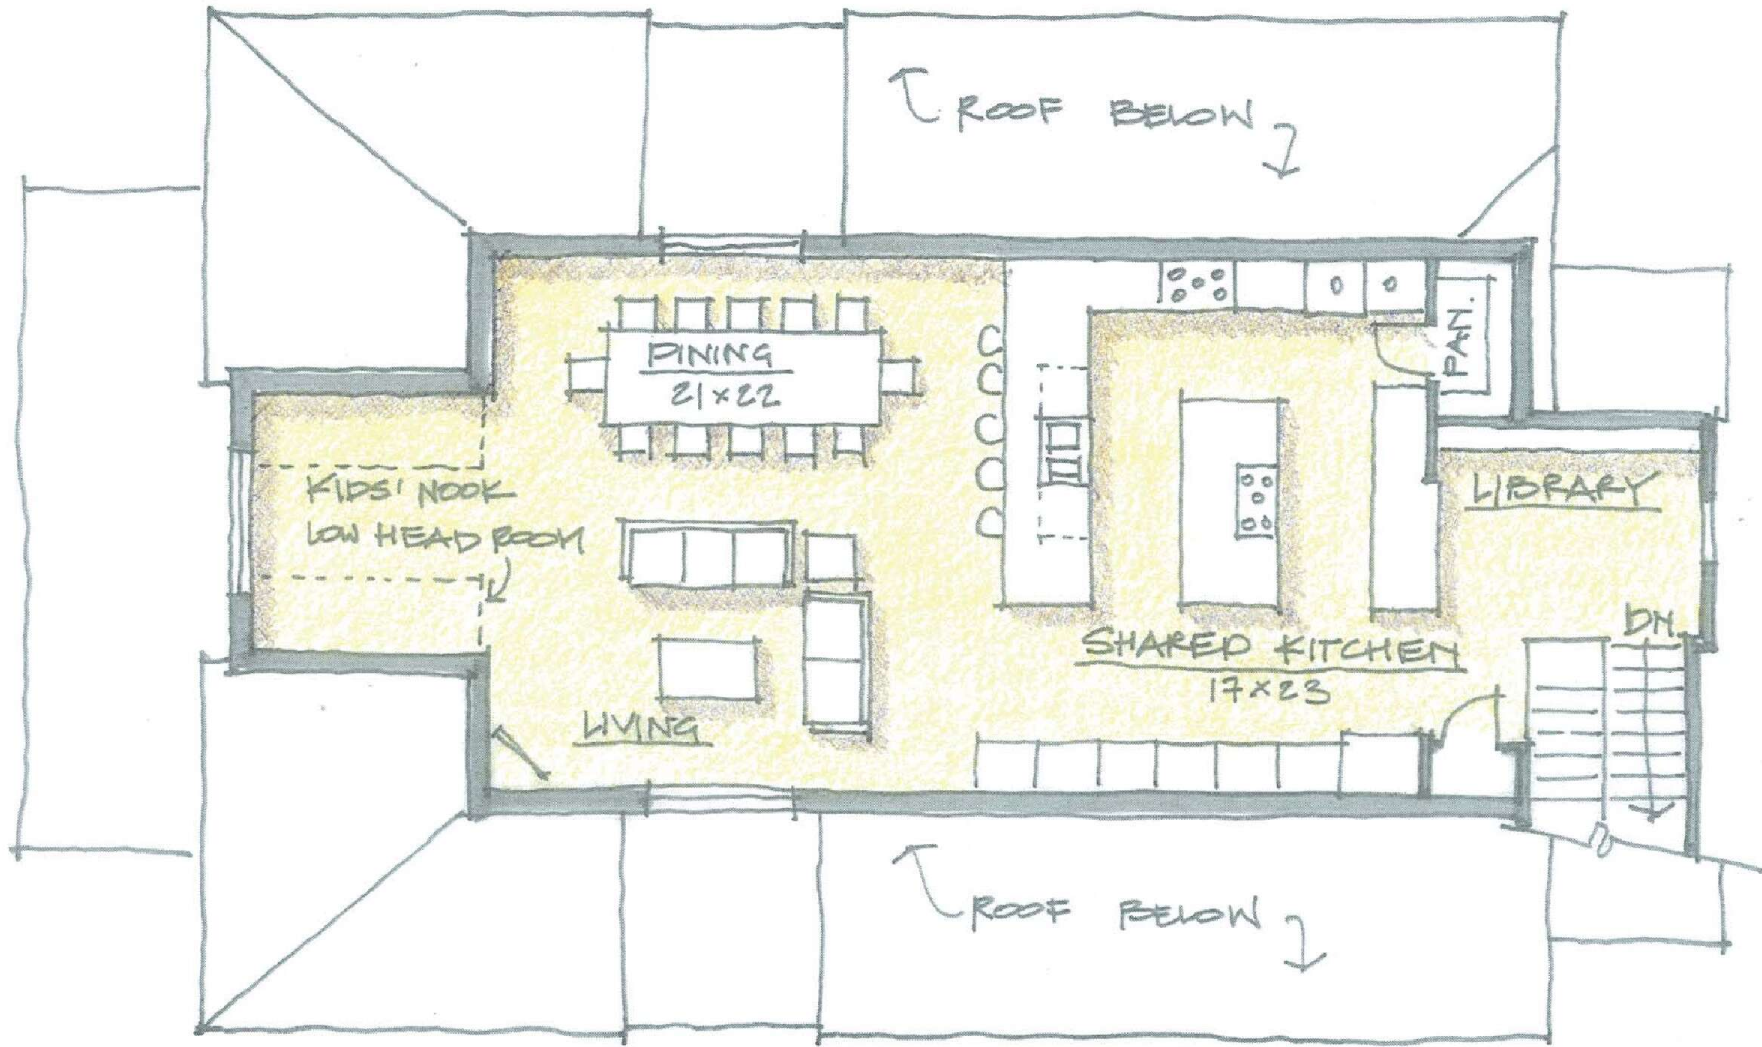


3rd Floor




Duplex Front Elevation

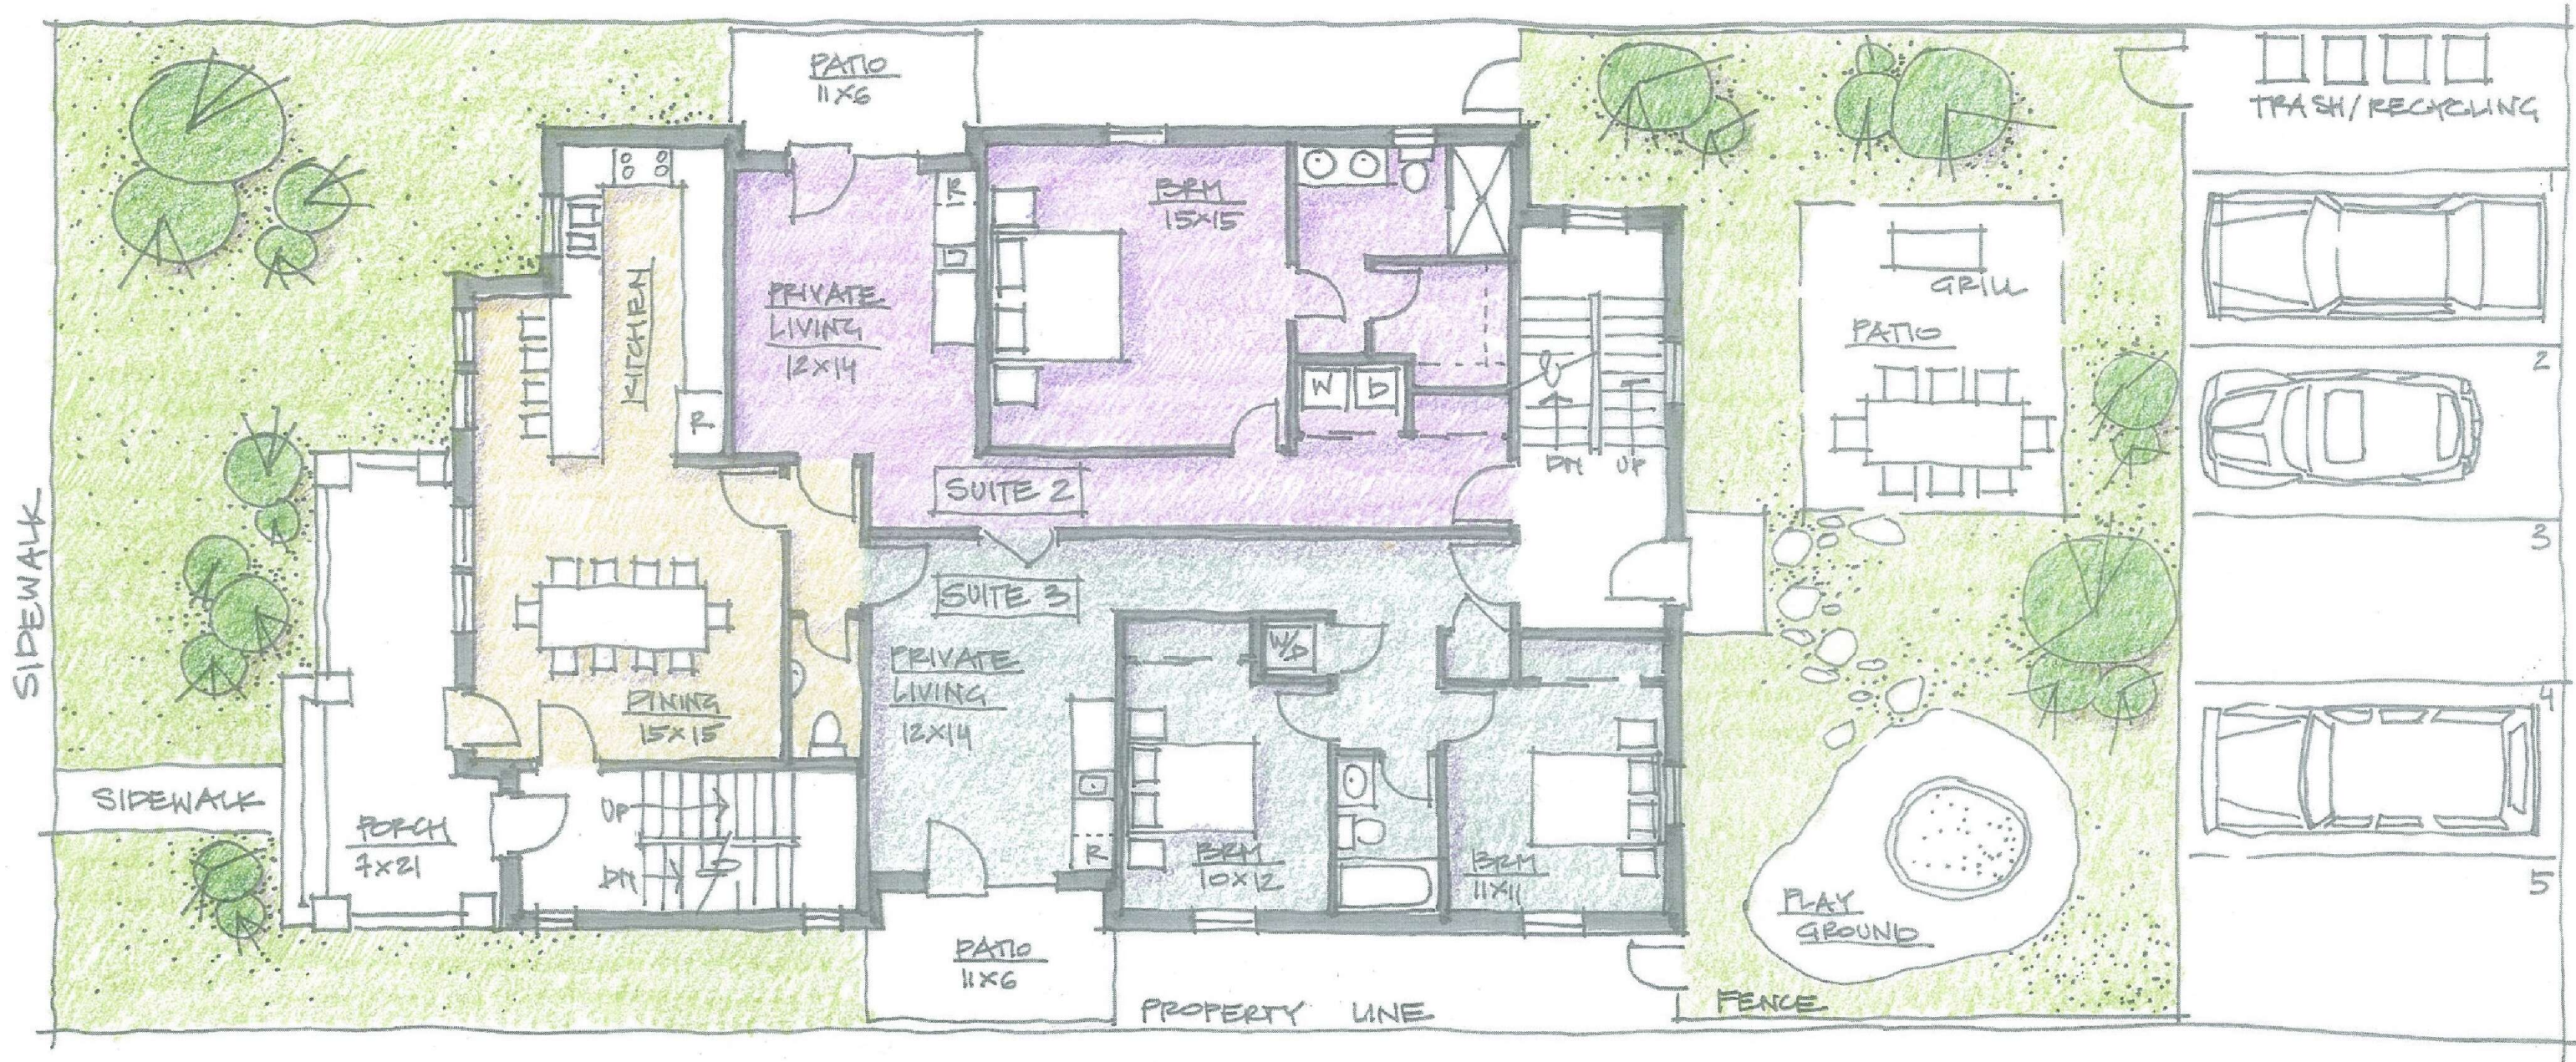


Ground Floor

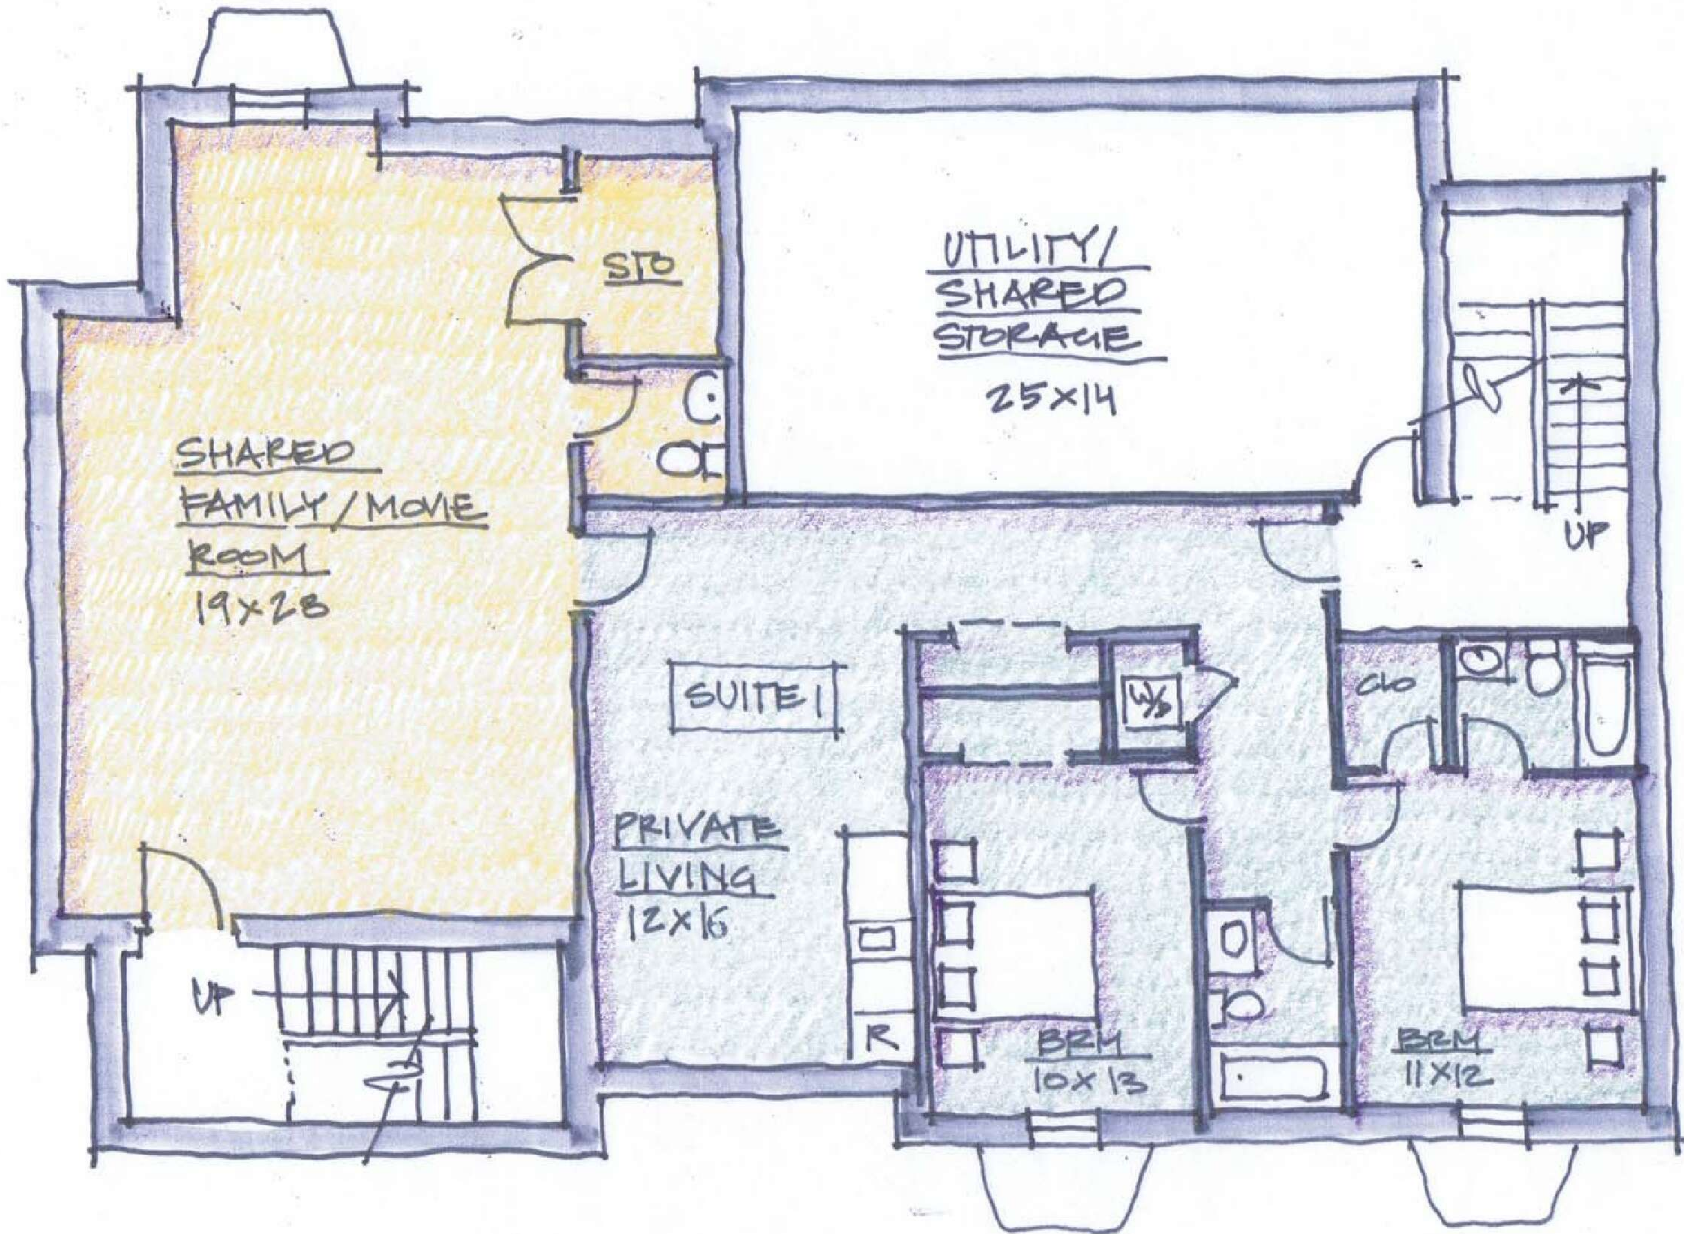


Basement

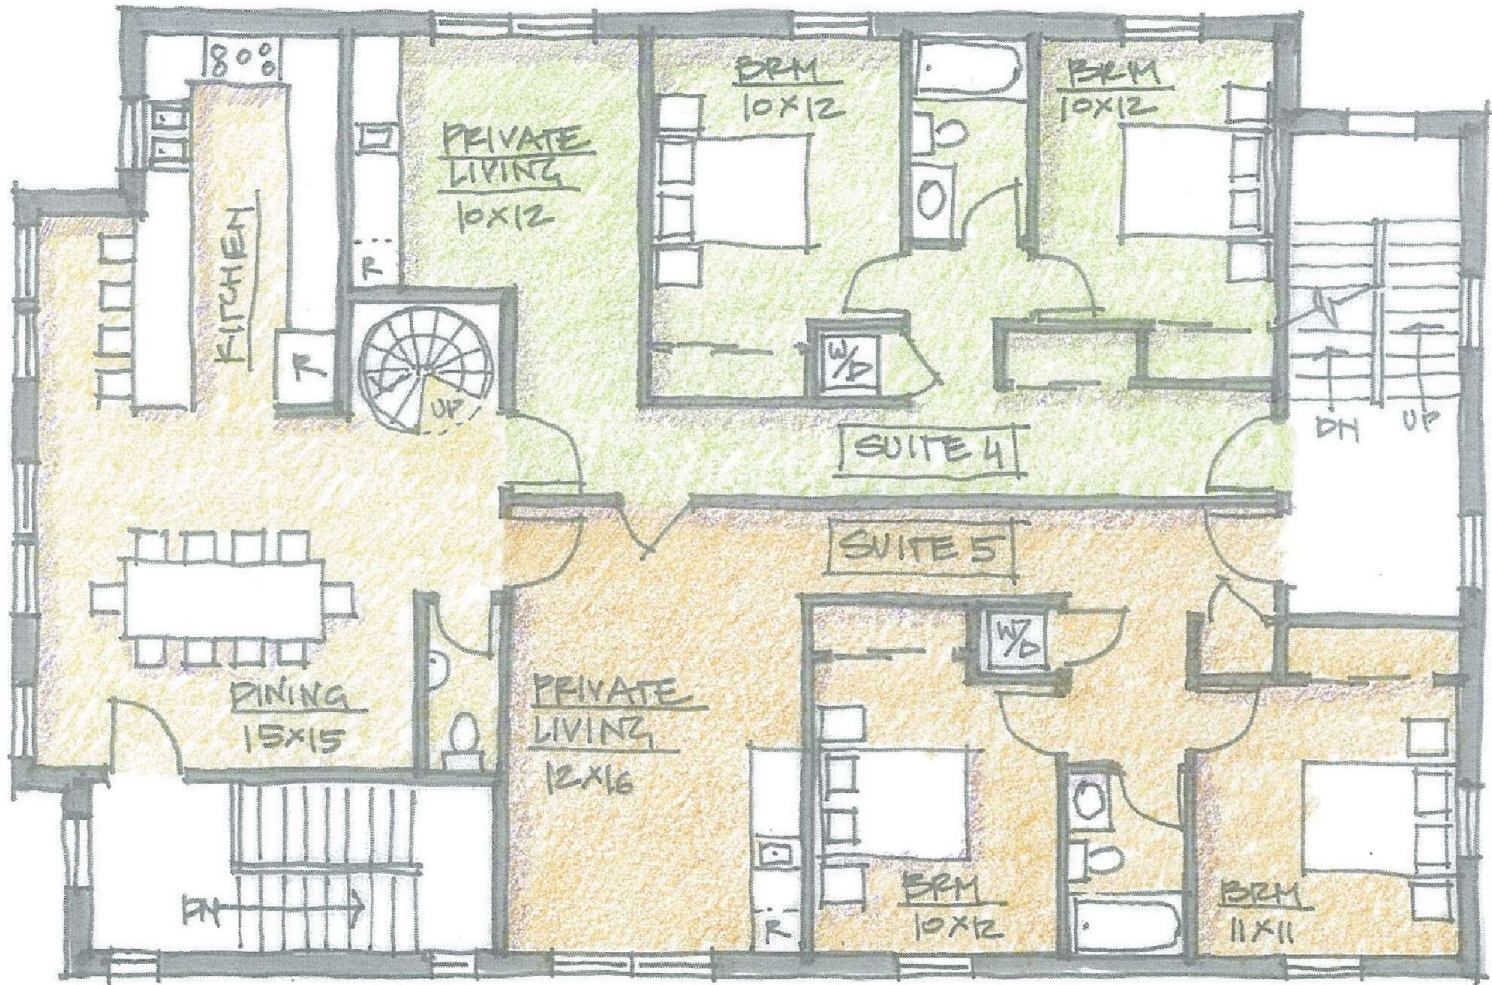

2nd Floor

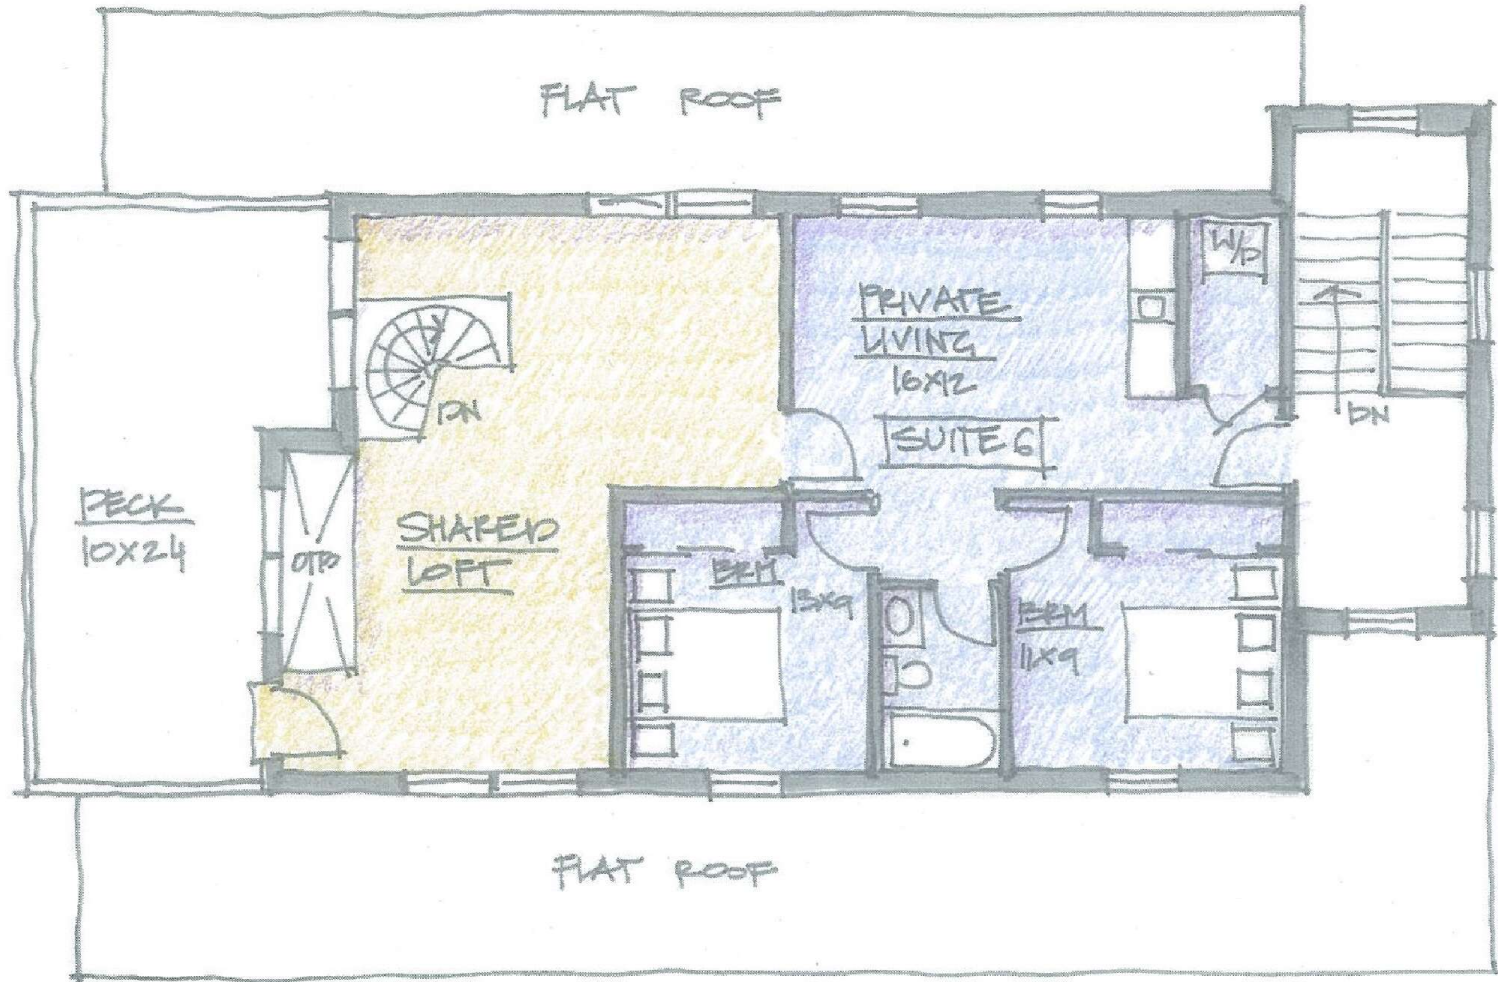

3rd Floor

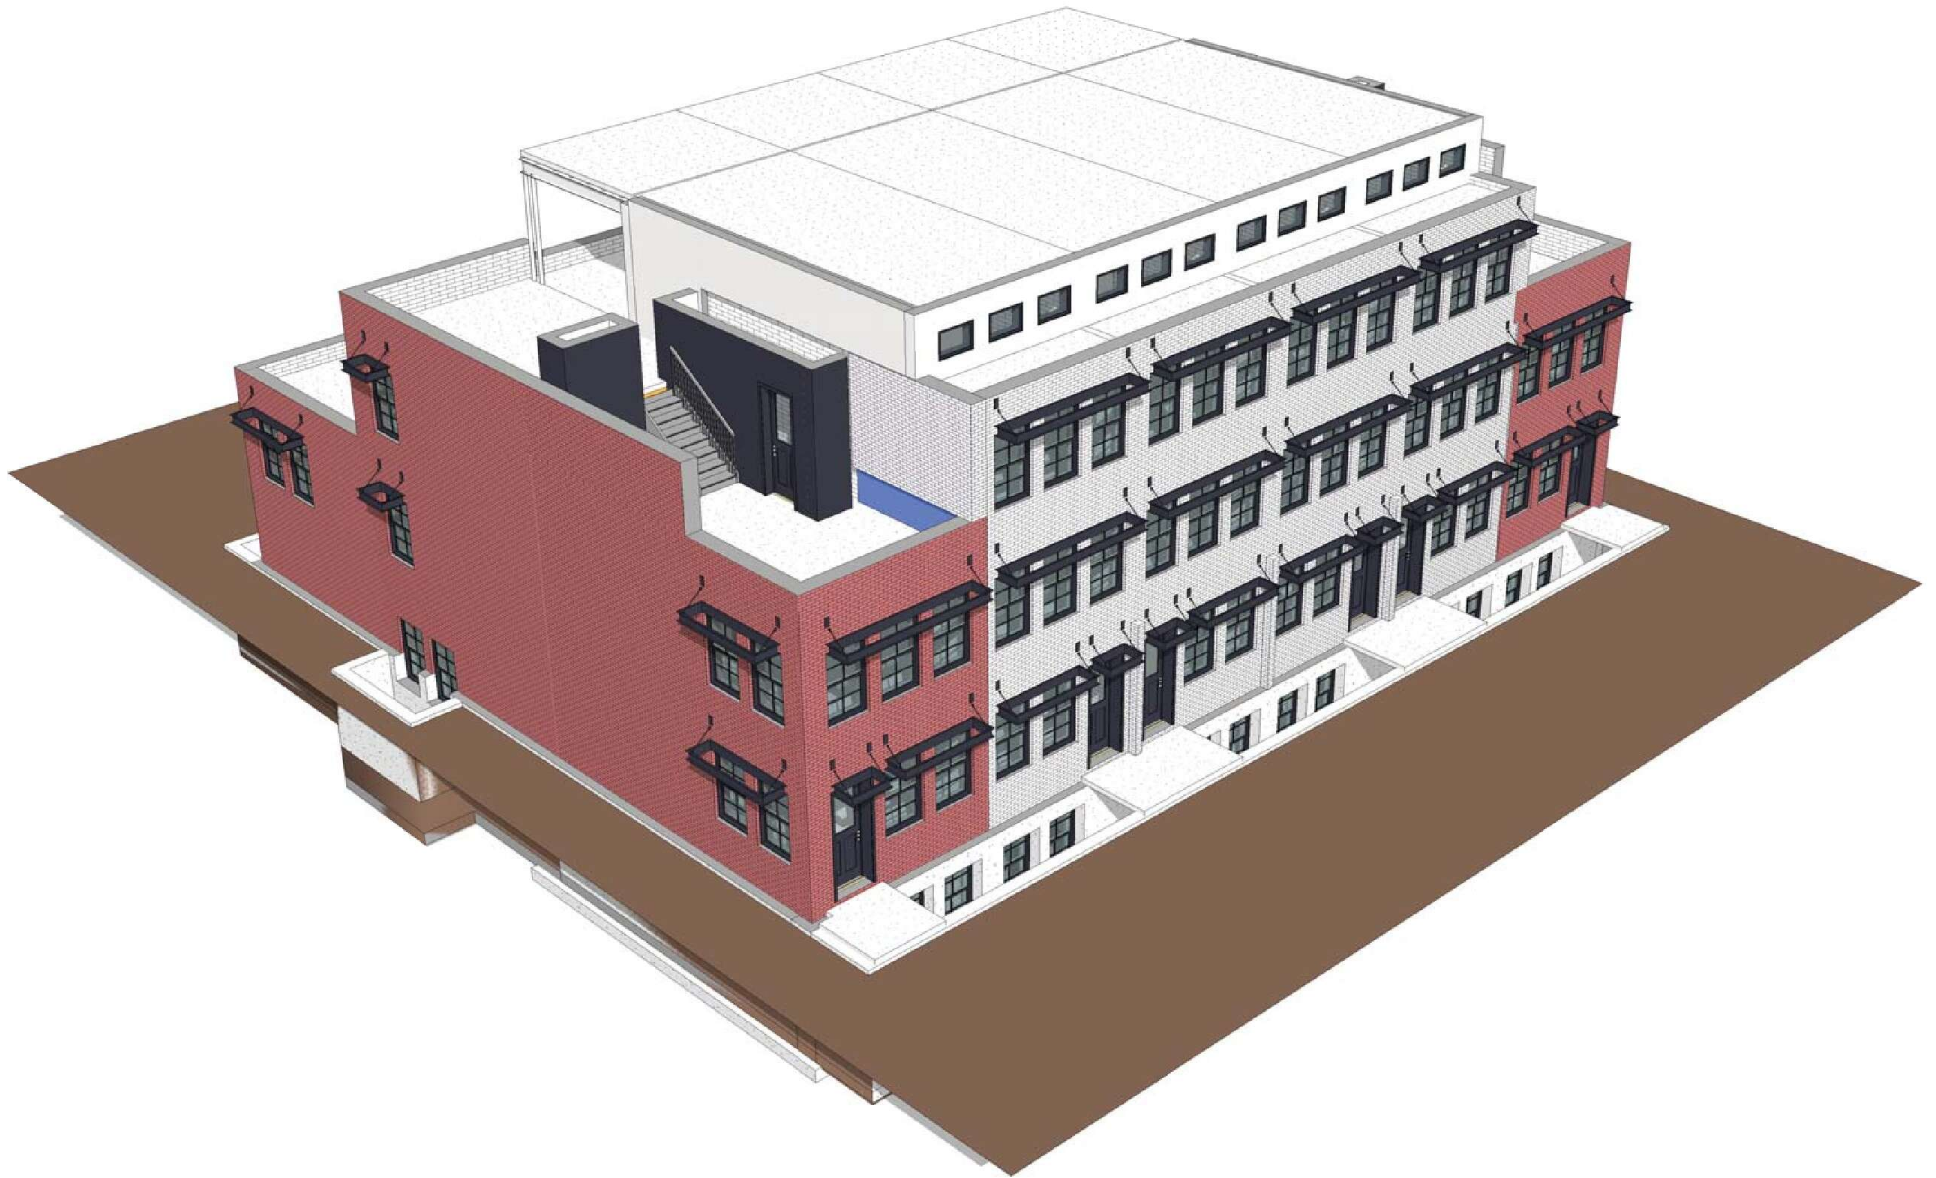


Six Unit Townhouse Plan




First Floor PLAN(s)

Holly Street
Denver, Colorado

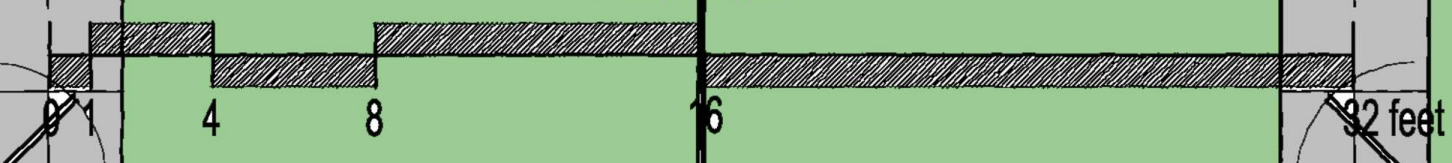


DO NOT DUPLICATE DRAWINGS
without written consent of the architect.

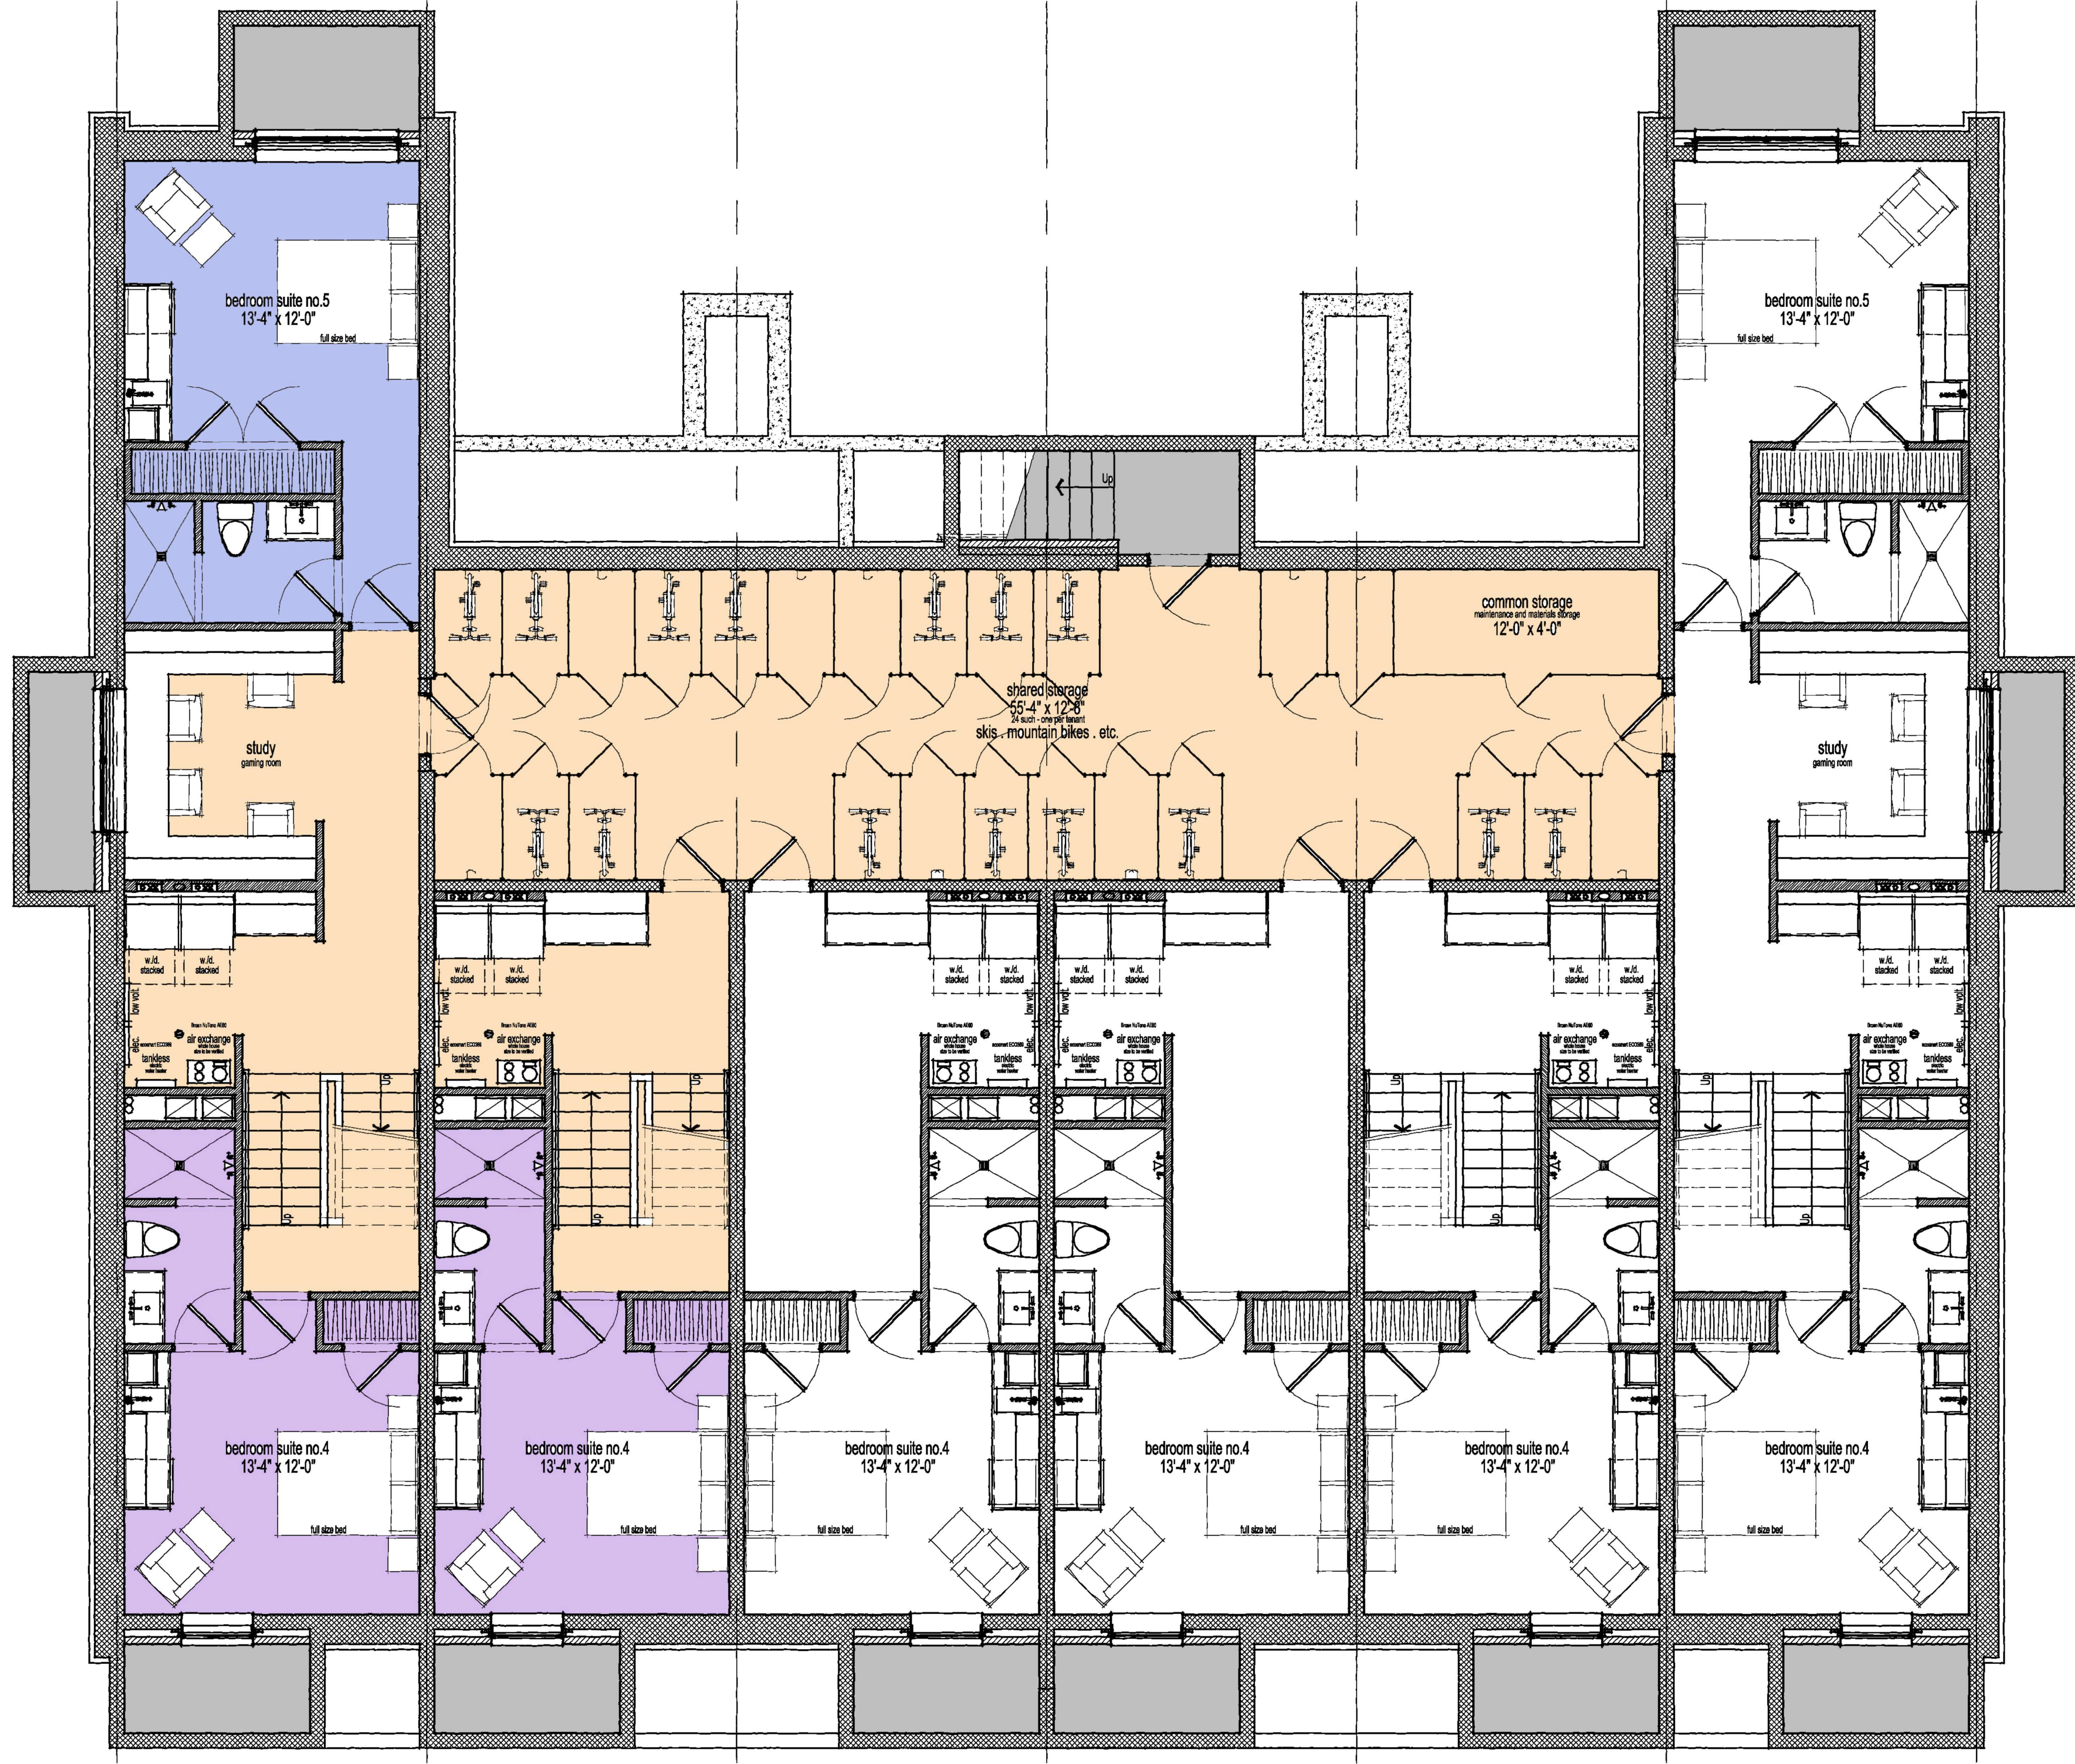


Basement PLAN(s) and Community Storage

Holly Street
Denver, Colorado

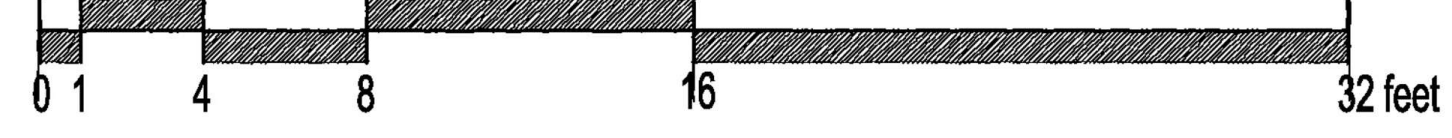


DO NOT DUPLICATE DRAWINGS
 without written consent of the architect.

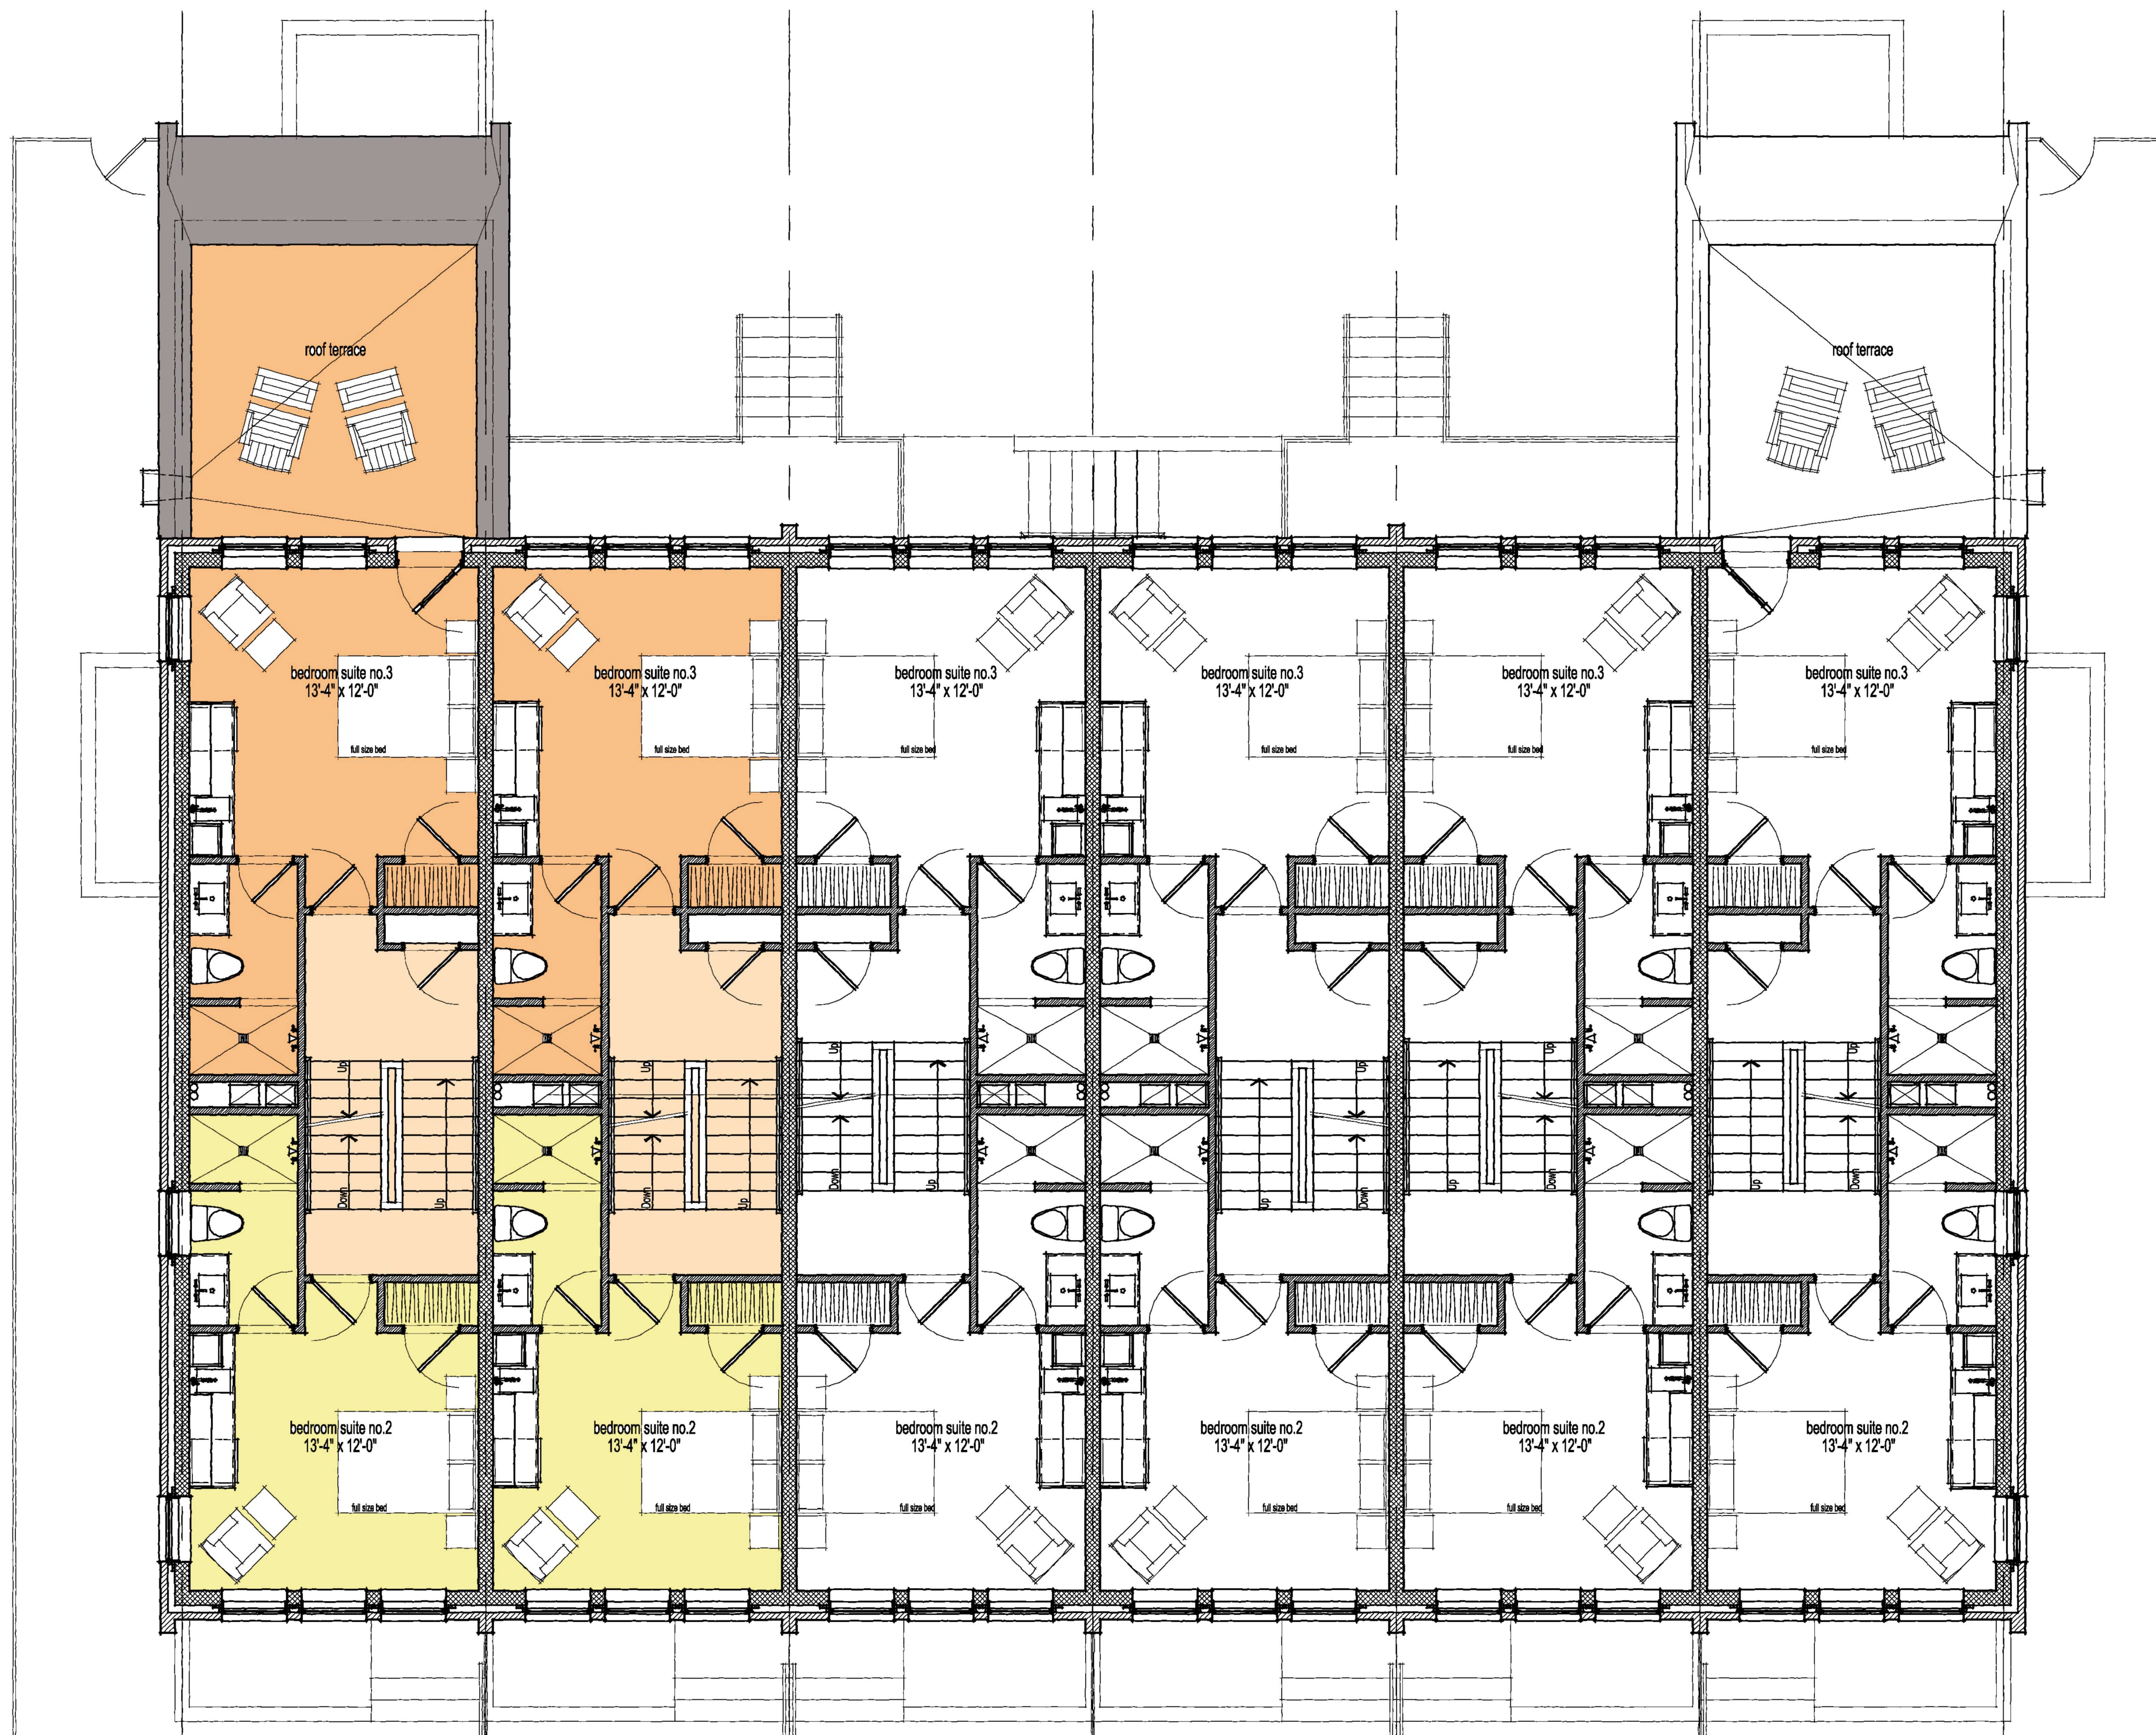


Second Floor PLAN(s)

Holly Street
Denver, Colorado

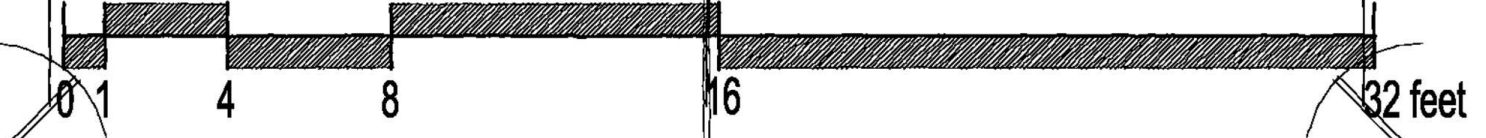


DO NOT DUPLICATE DRAWINGS
without expressed written consent of the architect.

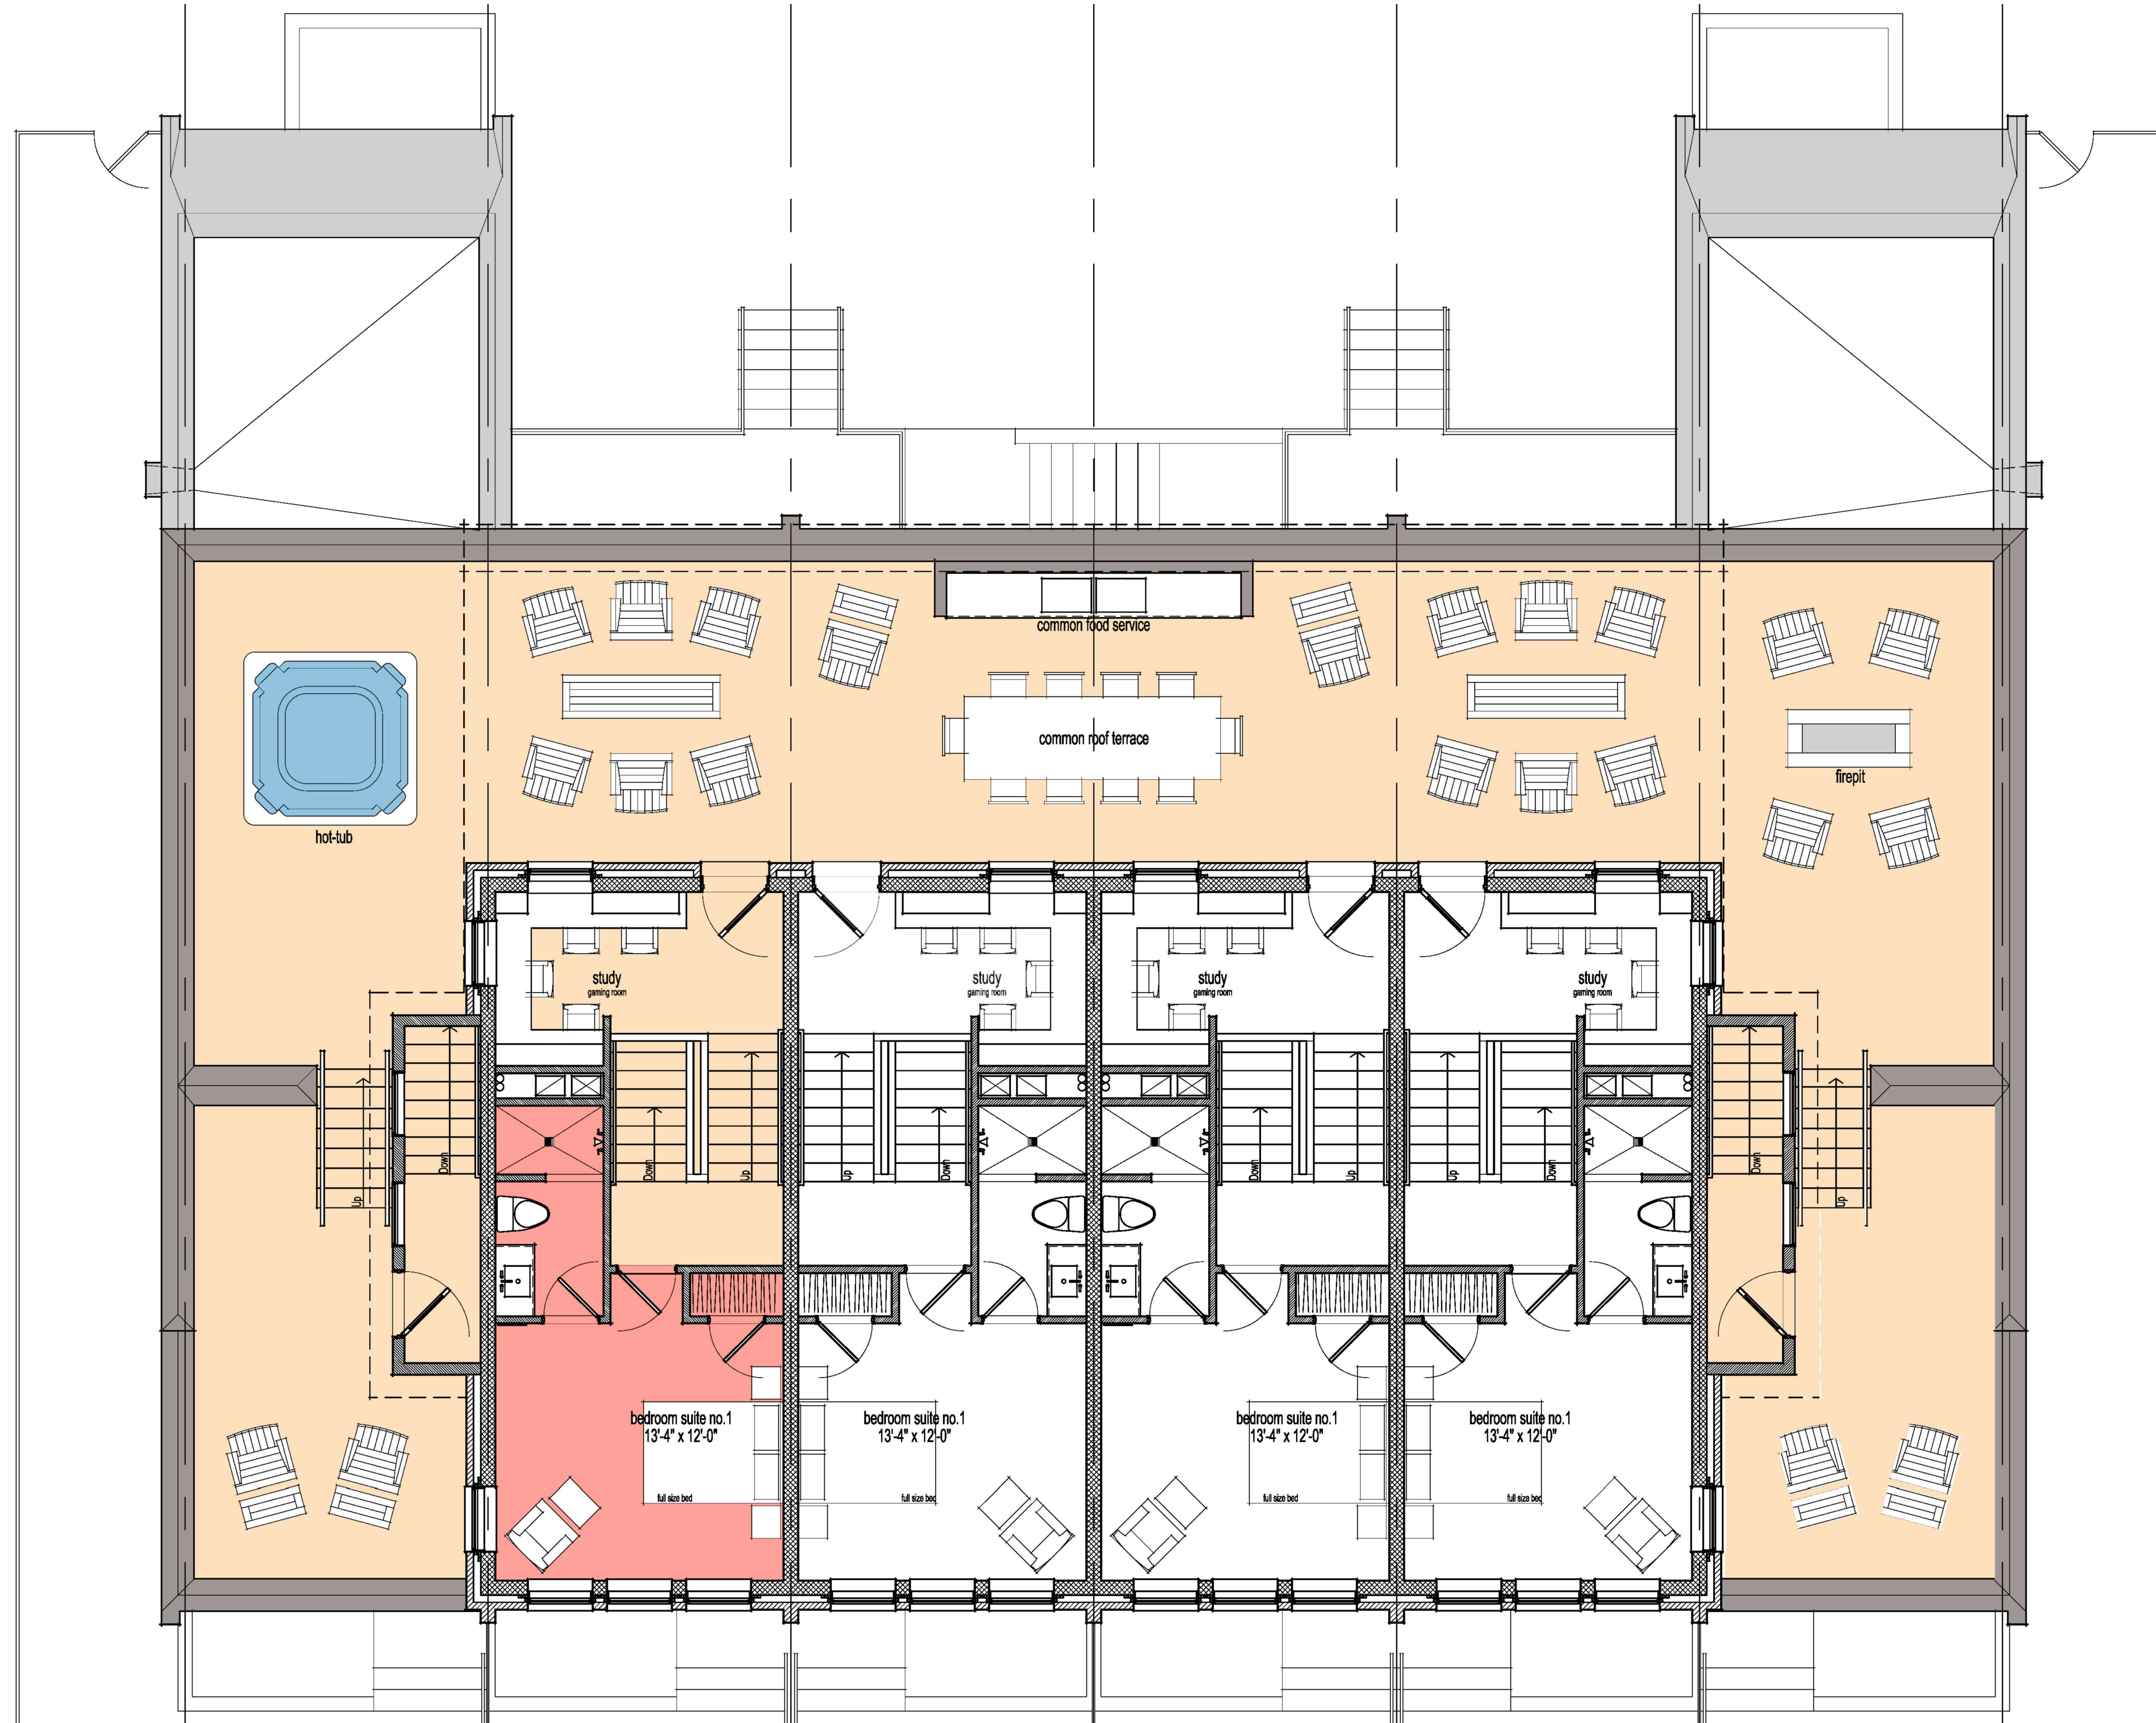

Third Floor and Roof Terrace PLAN(s)

Holly Street
Denver Colorado

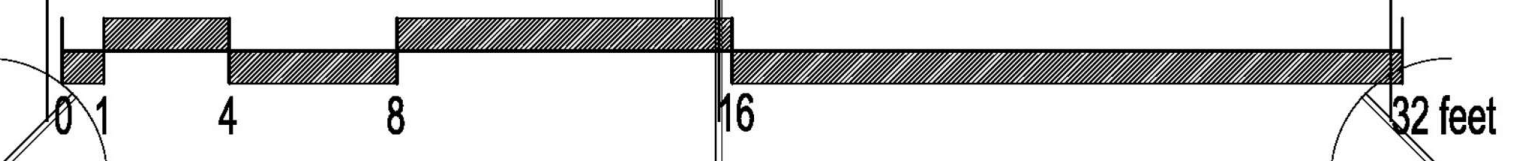

DO NOT DUPLICATE DRAWINGS
without the express written consent of the architect.
